




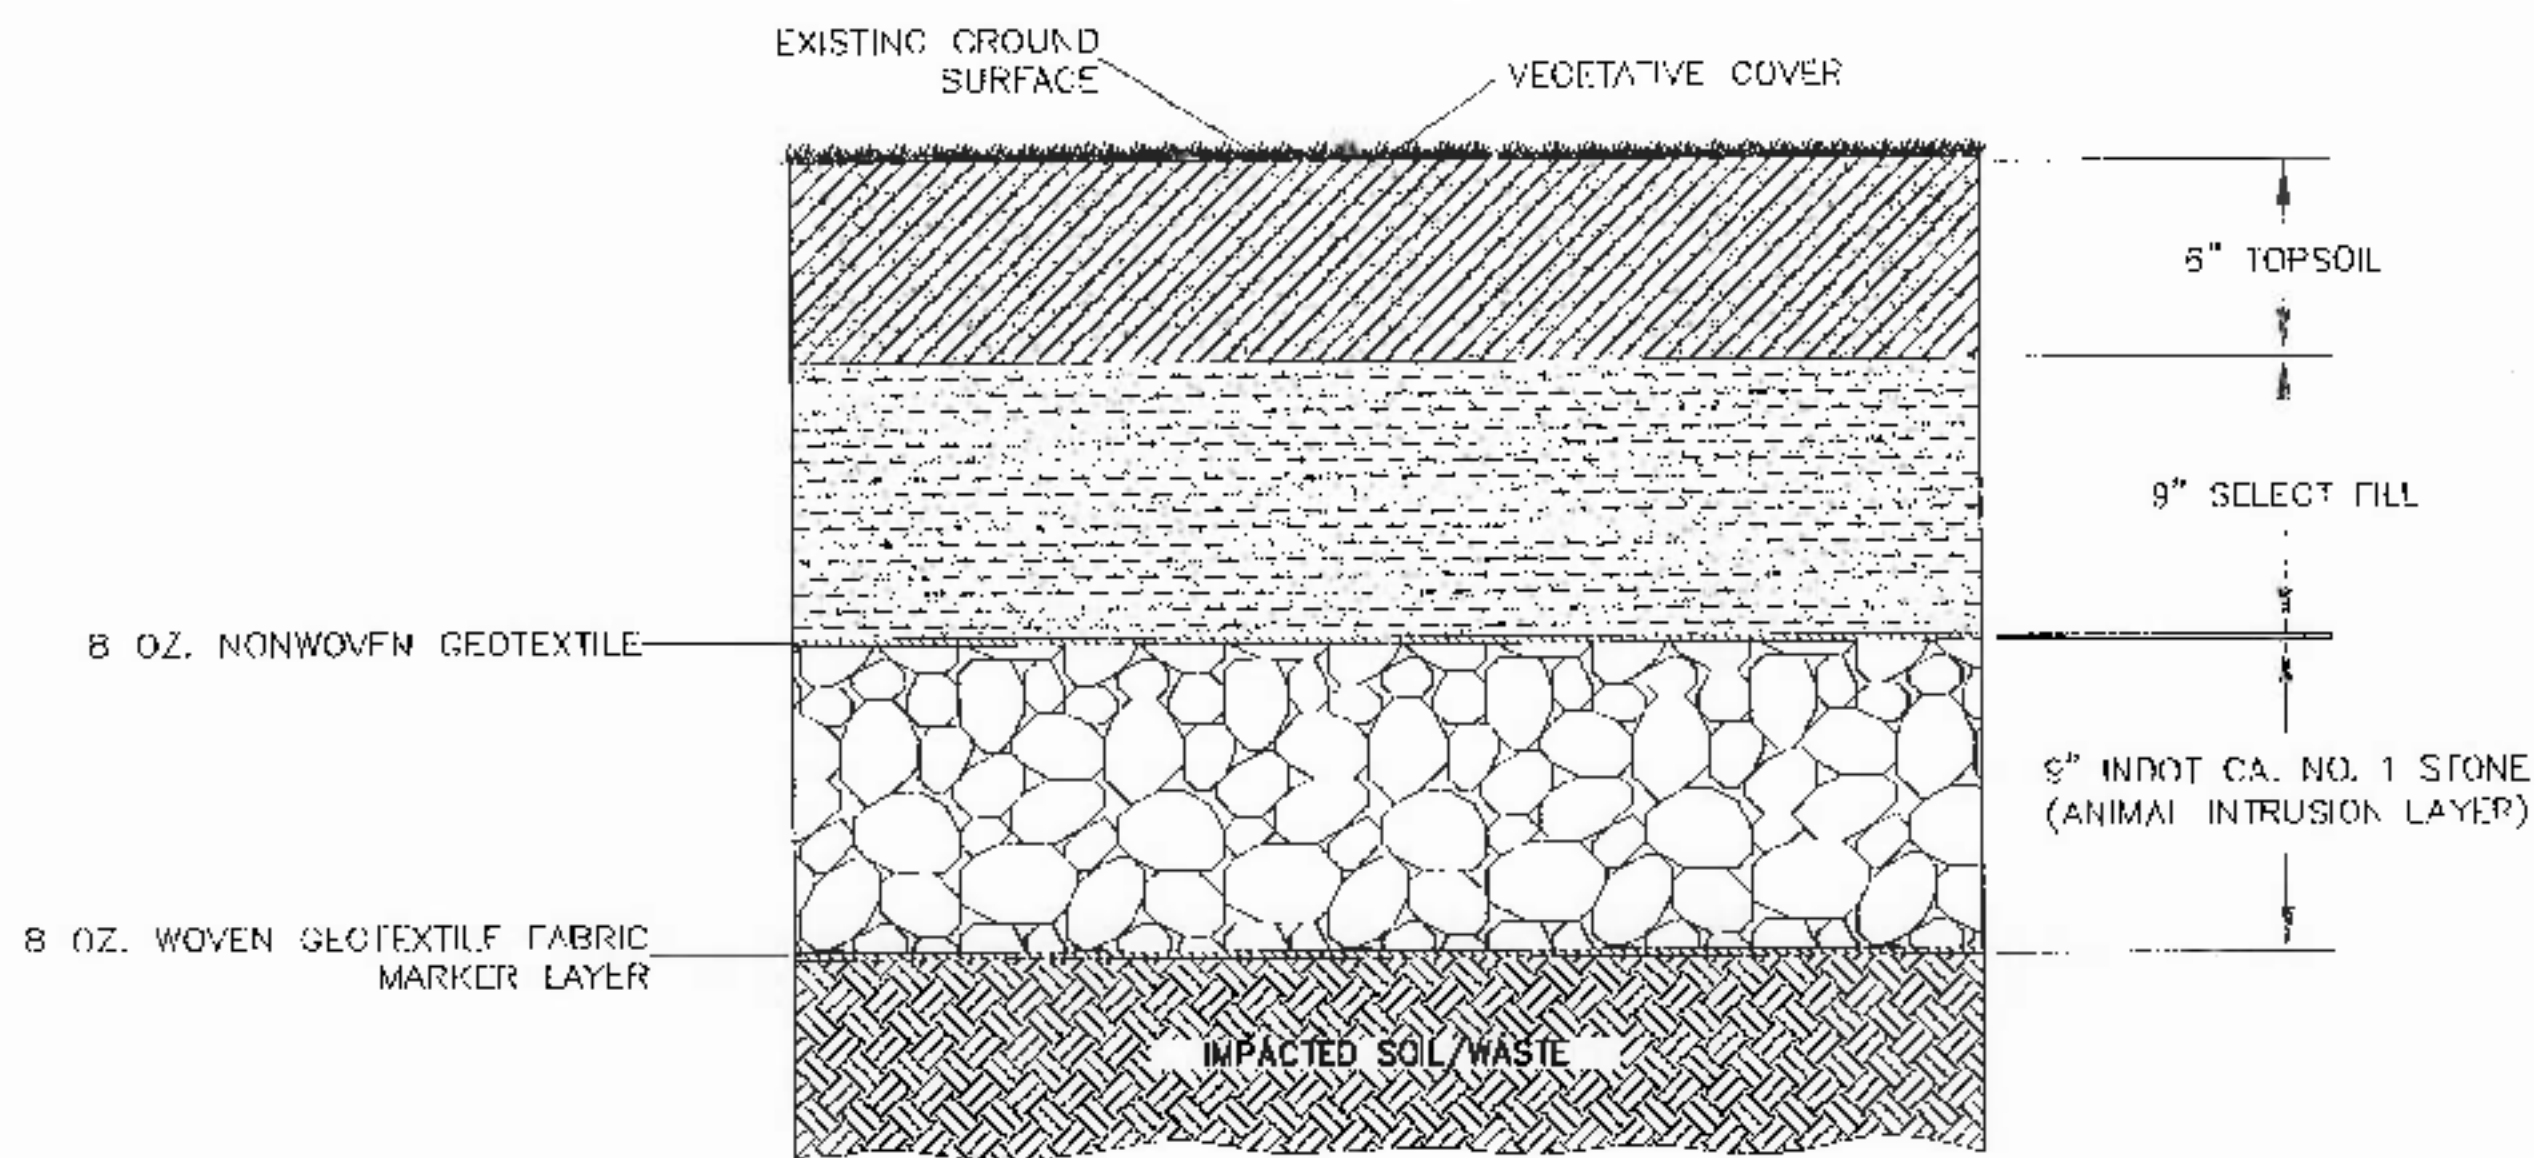


DETAIL 1
24" COVER SYSTEM CROSS-SECTION
JACKSON STREET/MOCKS POND LANDFILLS (TYP.)
 (NTS)

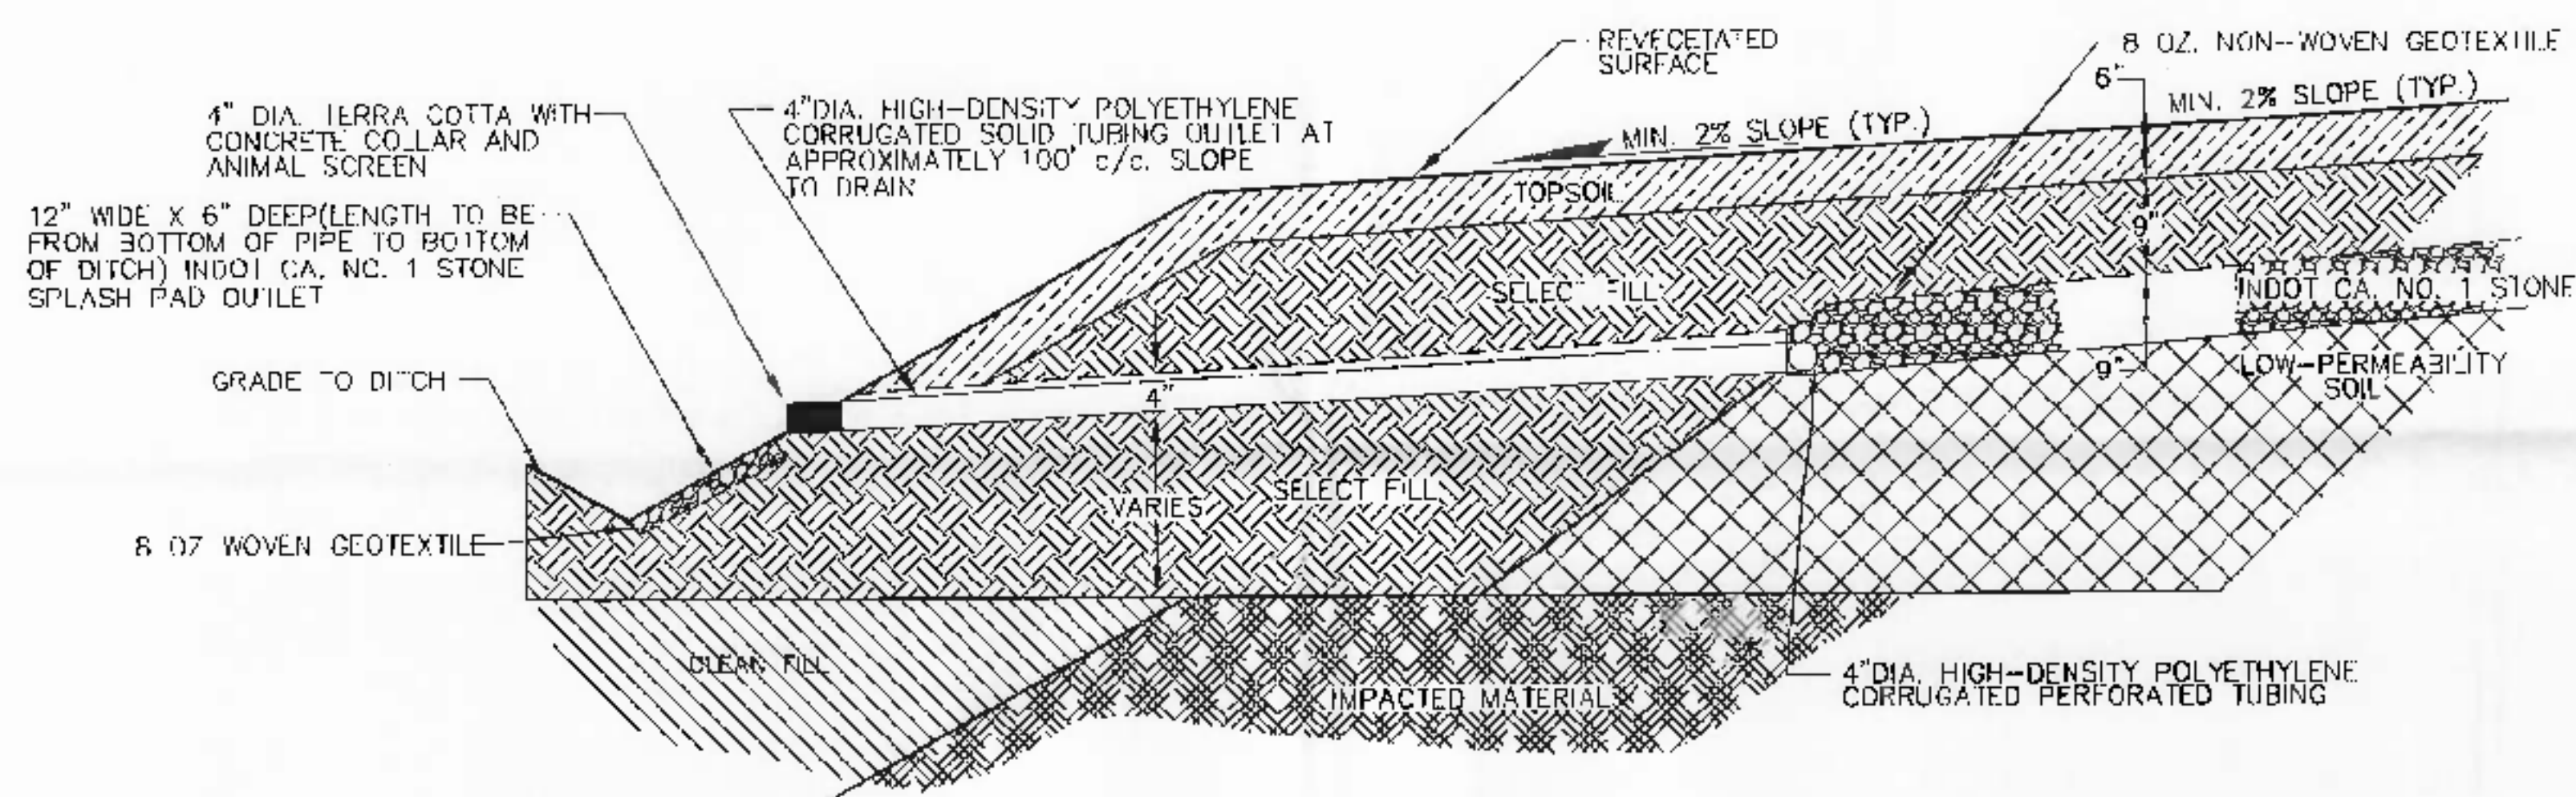


DETAIL 3
COVER SYSTEM DRAINAGE DETAIL

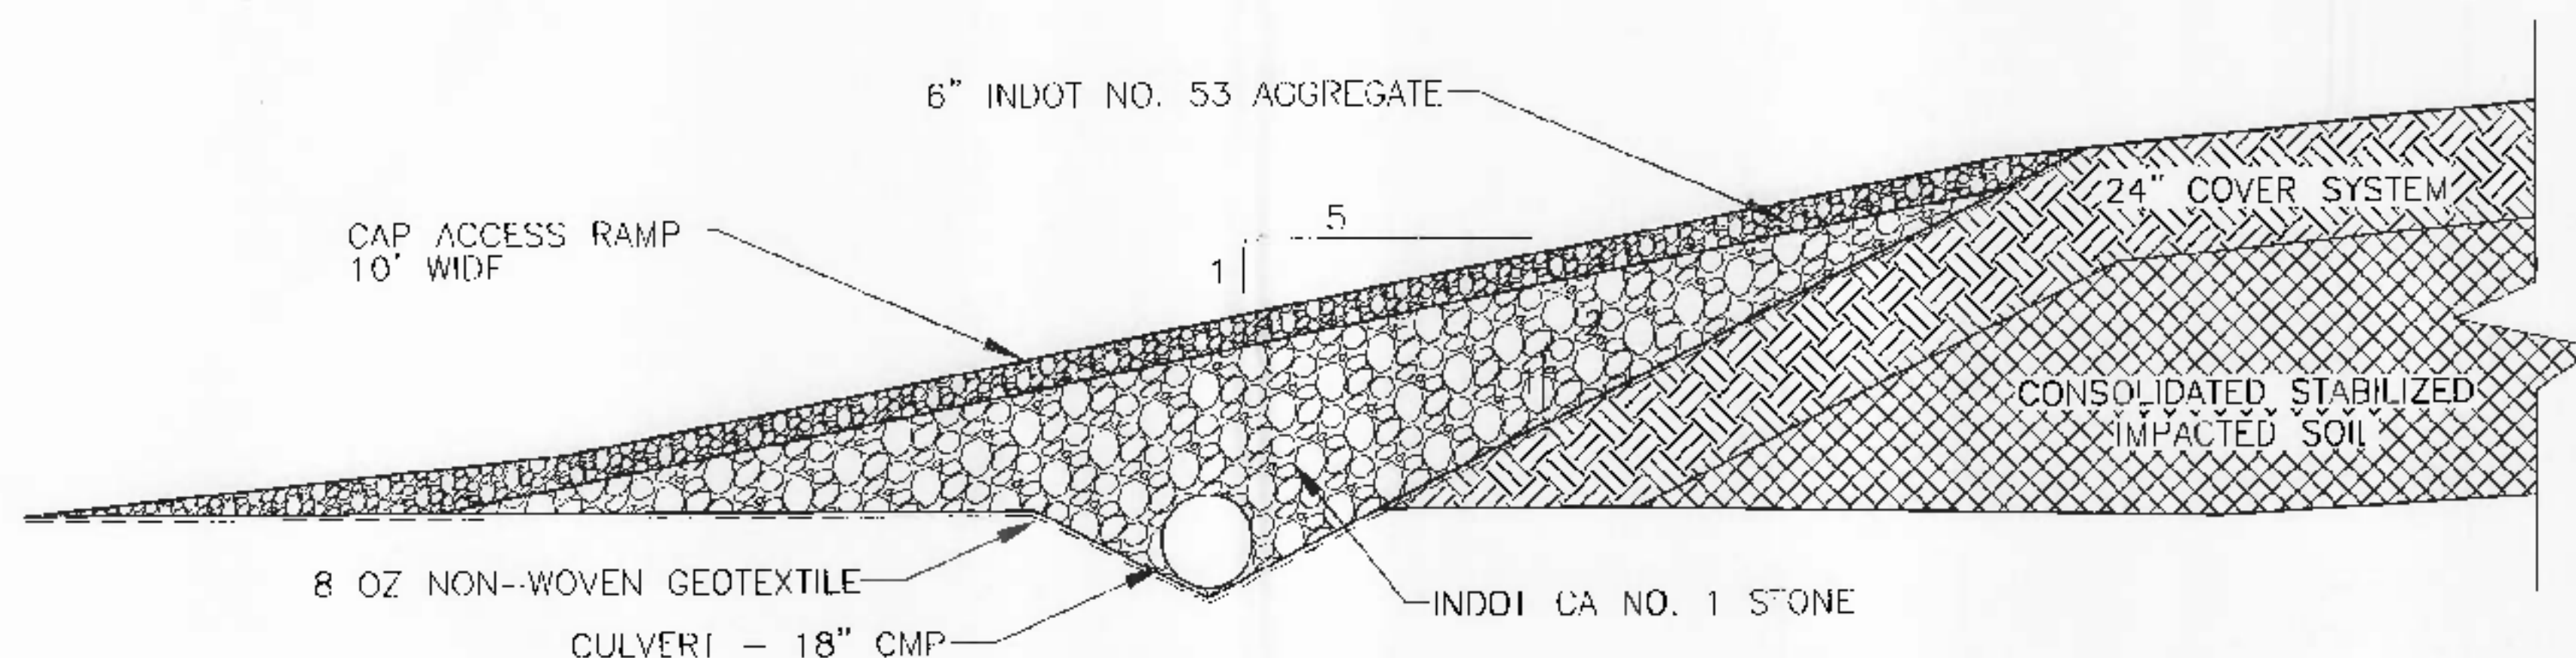

DETAIL 4
CAP ACCESS RAMP DETAIL

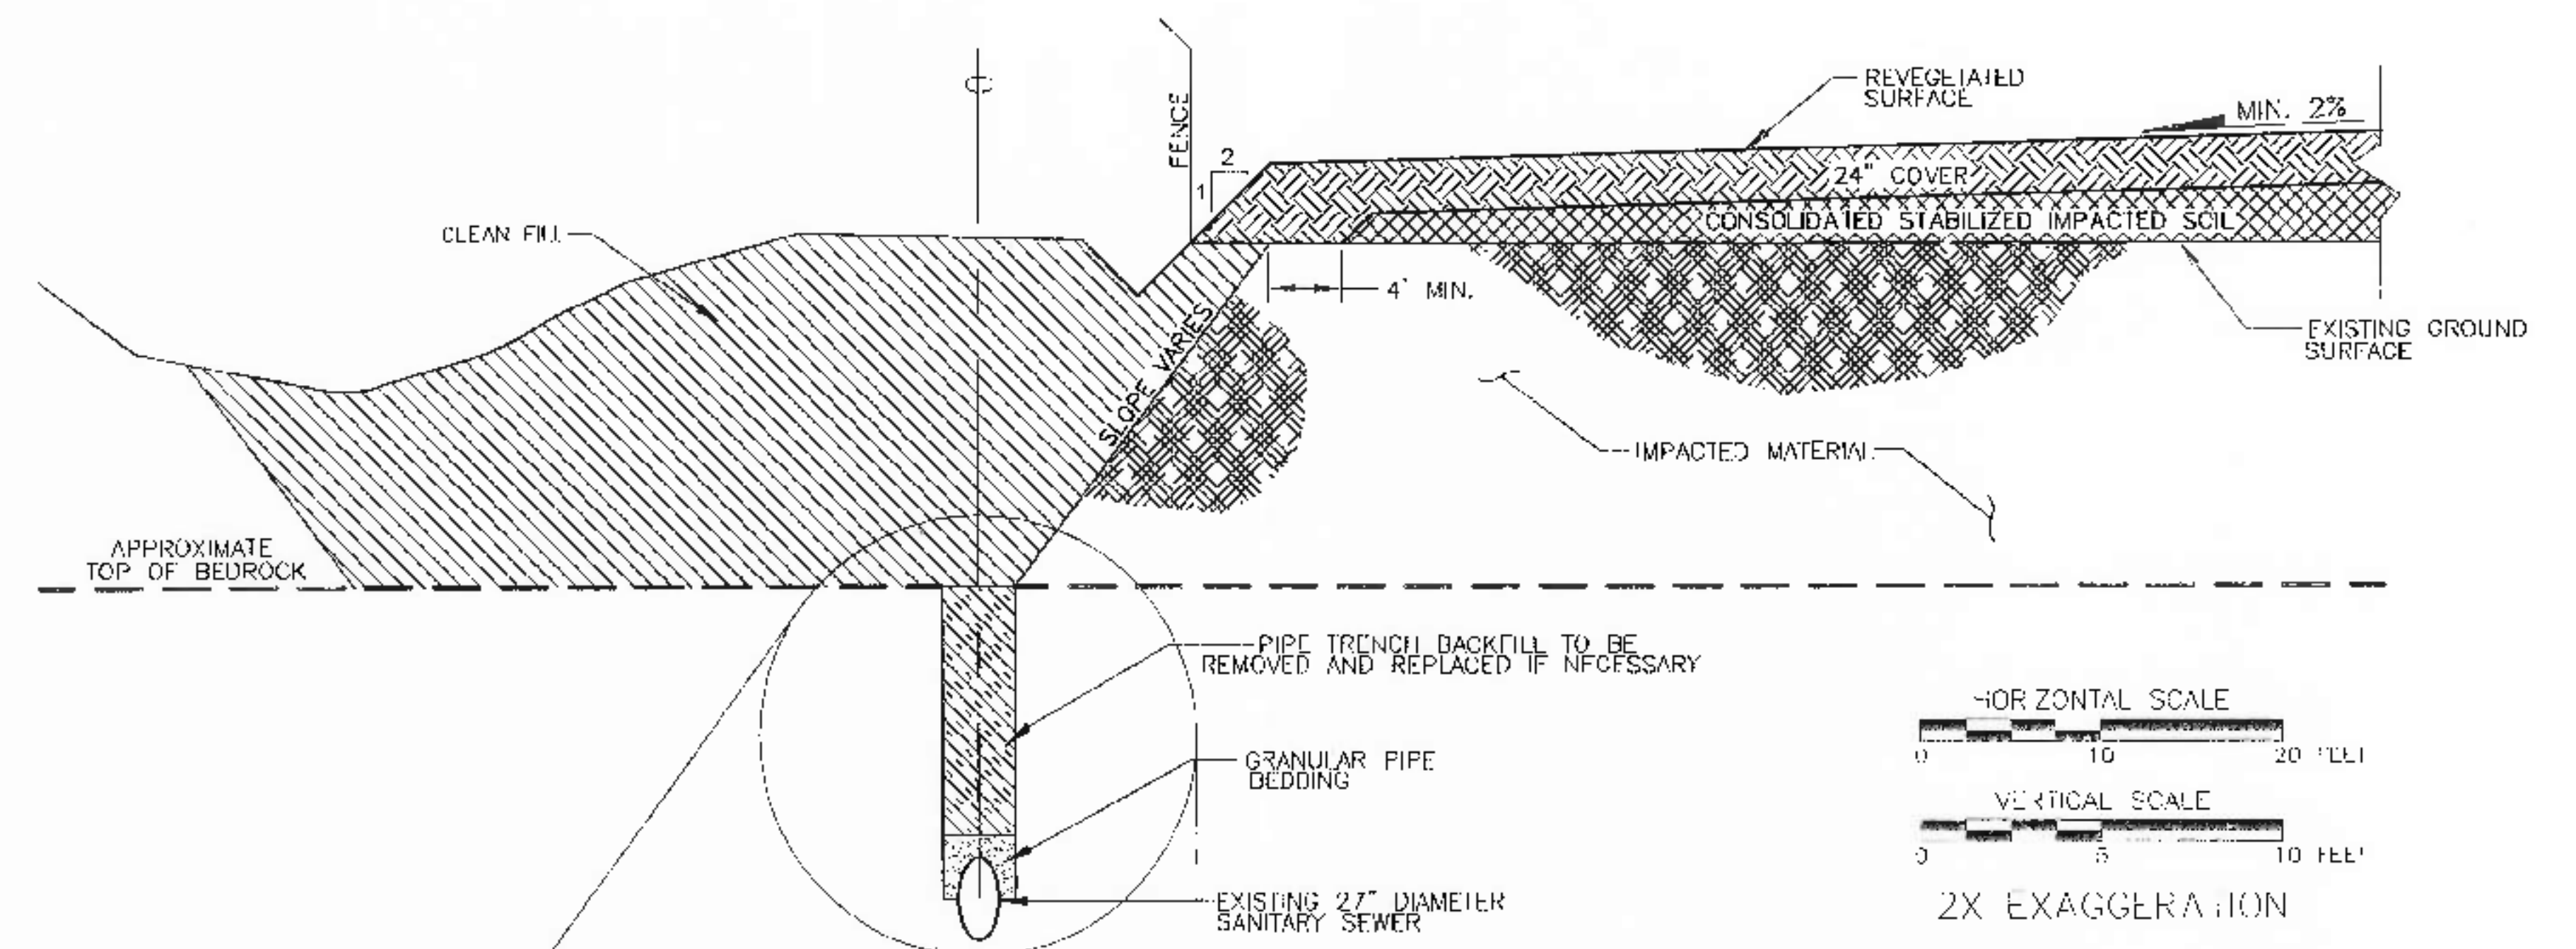

DETAIL 2
TYPICAL EDGE DETAIL ALONG
27" SEWER AFTER SOIL COVER

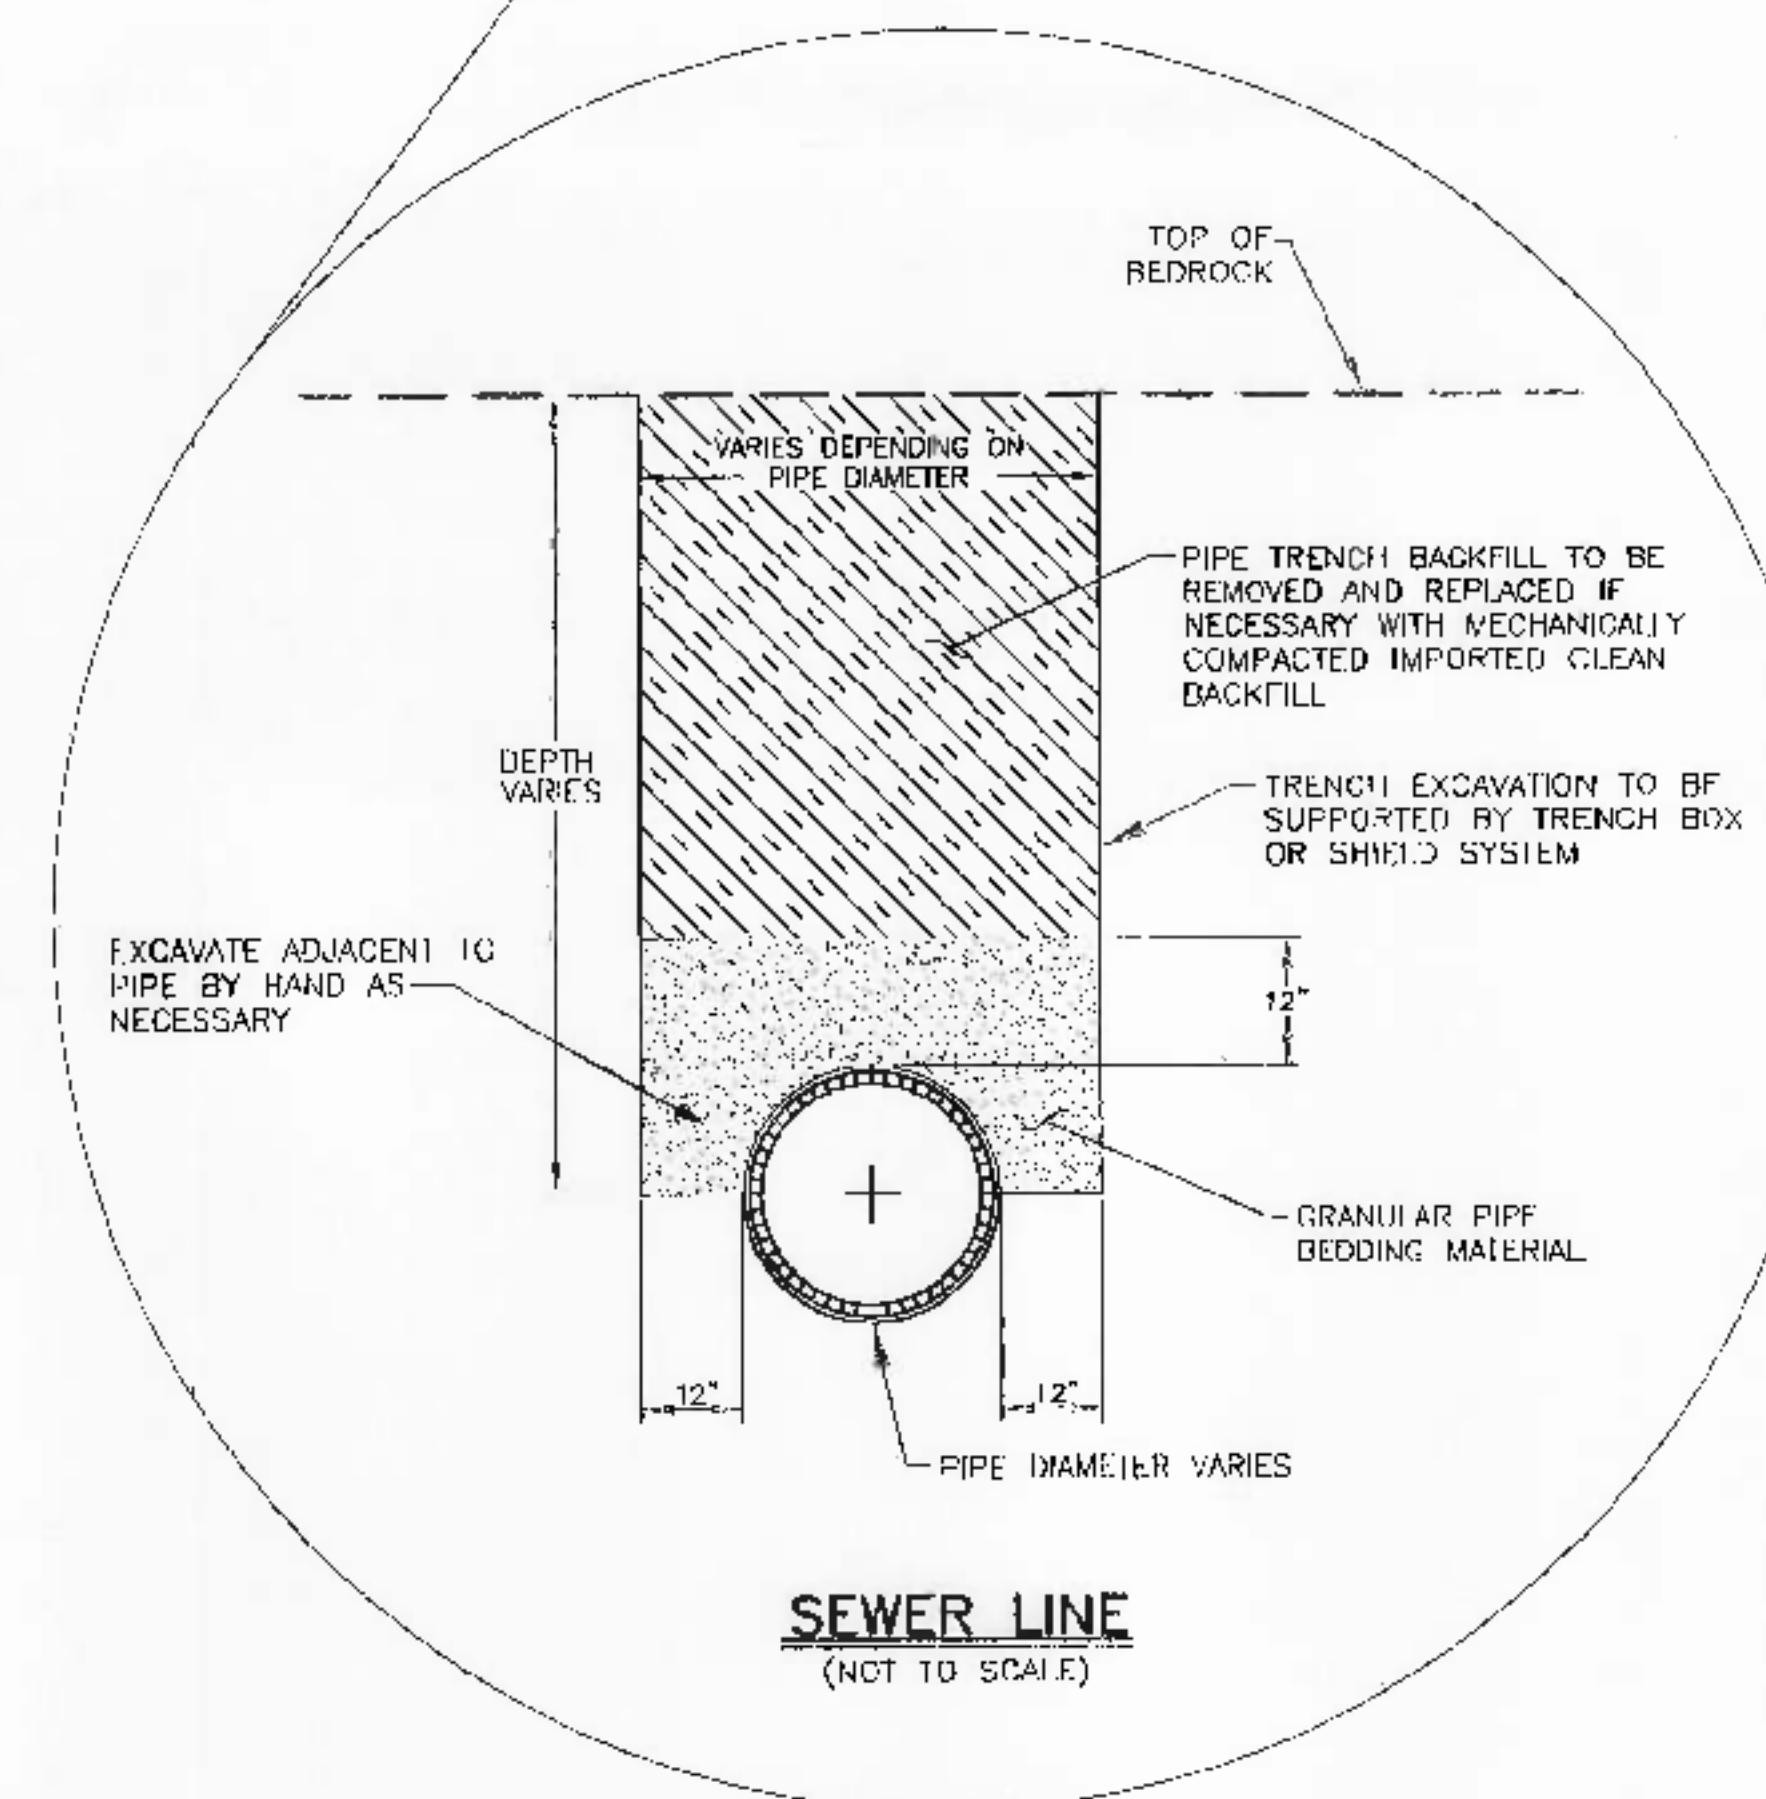

NOTES

1. ALL TRENCH OPERATIONS SHALL CONFORM TO ALL APPLICABLE OSHA, STATE AND LOCAL REGULATIONS.
2. ASSUME TYPE C SOIL IN APPLYING OSHA 29CFR1926, SUBPART F REGULATION.
3. EXISTING FILL AND SOIL SHALL BE REMOVED FROM OVER THE PIPELINE TO A DEPTH EQUAL TO THE PIPE SPRING LINE. EXISTING PIPE AND SOIL OR PIPE BEDDING REMAINING AT PIPE MANHOLES SHALL NOT BE DISTURBED.
4. GROUNDWATER MAY BE ENCOUNTERED IN DEEPER EXCAVATIONS. WATER WILL BE MANAGED IN ACCORDANCE WITH APPLICABLE REGULATIONS.

REVISIONS			
REV.	DESCRIPTION	DATE	APPROVED

GUMMINGS & PETER CONSULTANTS, INC. CORPORATE HEADQUARTERS 339 Haymaker Road Parkway Building, Suite 201 Monroeville, PA 15146 (412) 373-0210 Fax: (412) 373-0242		COVER SYSTEM DETAILS JACKSON STREET LANDFILL AND MOCKS POND AREA INDIANA STEEL & WIRE - MUNCIE, INDIANA PREPARED FOR BARNES & THORNBURG INDIANAPOLIS, INDIANA AUTOCAD FILE NUMBER 01316E36	
DRAWN BY: TEM/TNF	DATE: 7-28-02	DRAWING NUMBER 14	
CHECKED BY: B. Ceno	DATE: 3-8-02		
APPROVED BY: B. Ceno	DATE: 3-8-02		

6960203-14
 AT 629
 3-8-02