


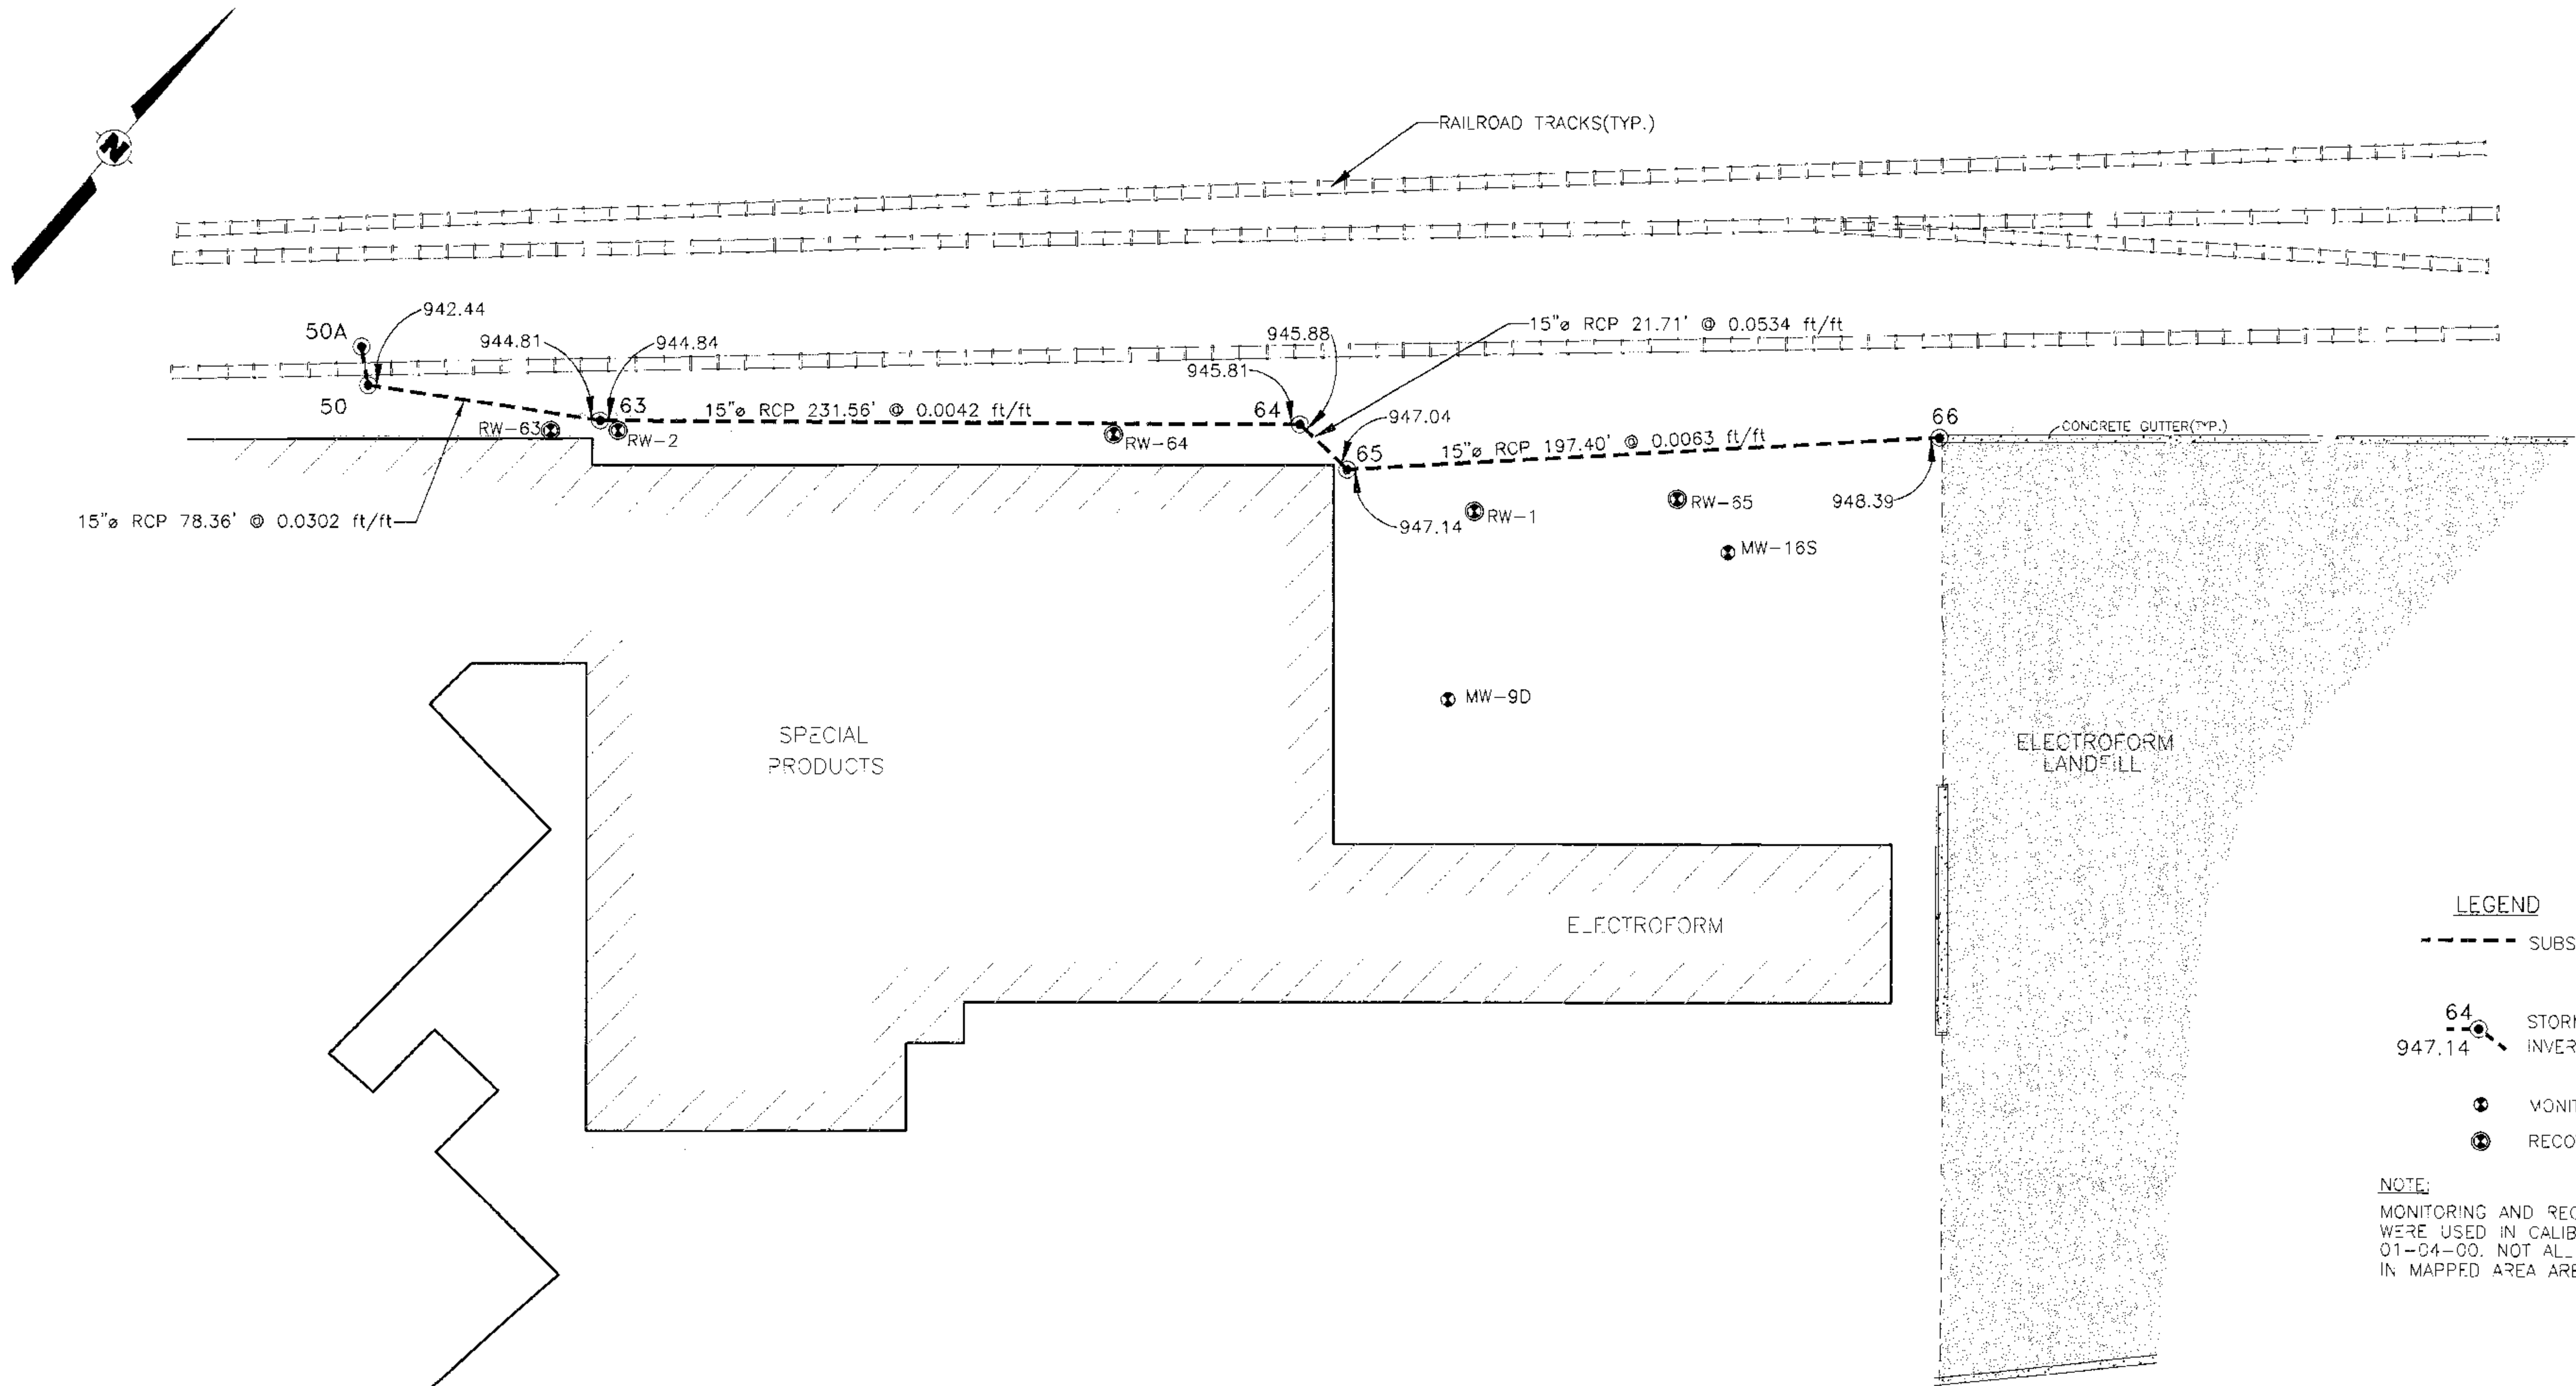

LEGEND

----- SUBSURFACE STORM SEWER

64
947.14 STORM SEWER AND PIPE
INVERT ELEVATION (FT. MSL.)


● MONITORING WELL LOCATION

⊙ RECOVERY WELL LOCATION

NOTE:
MONITORING AND RECOVERY WELLS SHOWN IN DRAWING
WERE USED IN CALIBRATION FOR GPS SURVEY ON
01-04-00. NOT ALL MONITORING OR RECOVERY WELLS
IN MAPPED AREA ARE SHOWN.

FIGURE:

6.1.3-4

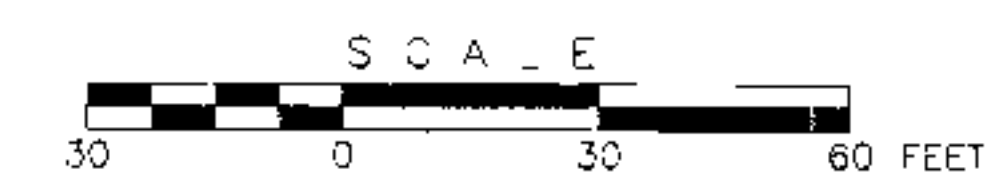

REVISIONS			
REV.	DESCRIPTION	DATE	APPROVED
1	Work Plan Vol. 2 of 3		
2	Figure 1.5		
3	6-1-01		

CUMMINGS PETER CONSULTANTS, INC. CORPORATE HEADQUARTERS 309 Haymaker Road Parkway Building, Suite 201 Monroeville, PA 15148 (412) 373-5240 Fax: (412) 373-5242		STORM SEWER EXTENSION TO THE ELECTROFORM LANDFILL INDIANA STEEL AND WIRE COMPANY MUNCIE, INDIANA PREPARED FOR BARNES & THORNBURG INDIANAPOLIS, INDIANA	
SIZE E	SCALE: 1" = 30'	REV. X	DRAWING NUMBER 99277E5
DRAWN BY: T.N. Fitzroy CHECKED BY: L. Brousch APPROVED BY: L. Brousch		DATE: 1-20-00 DATE: 1-26-99 DATE: 1-26-99	