

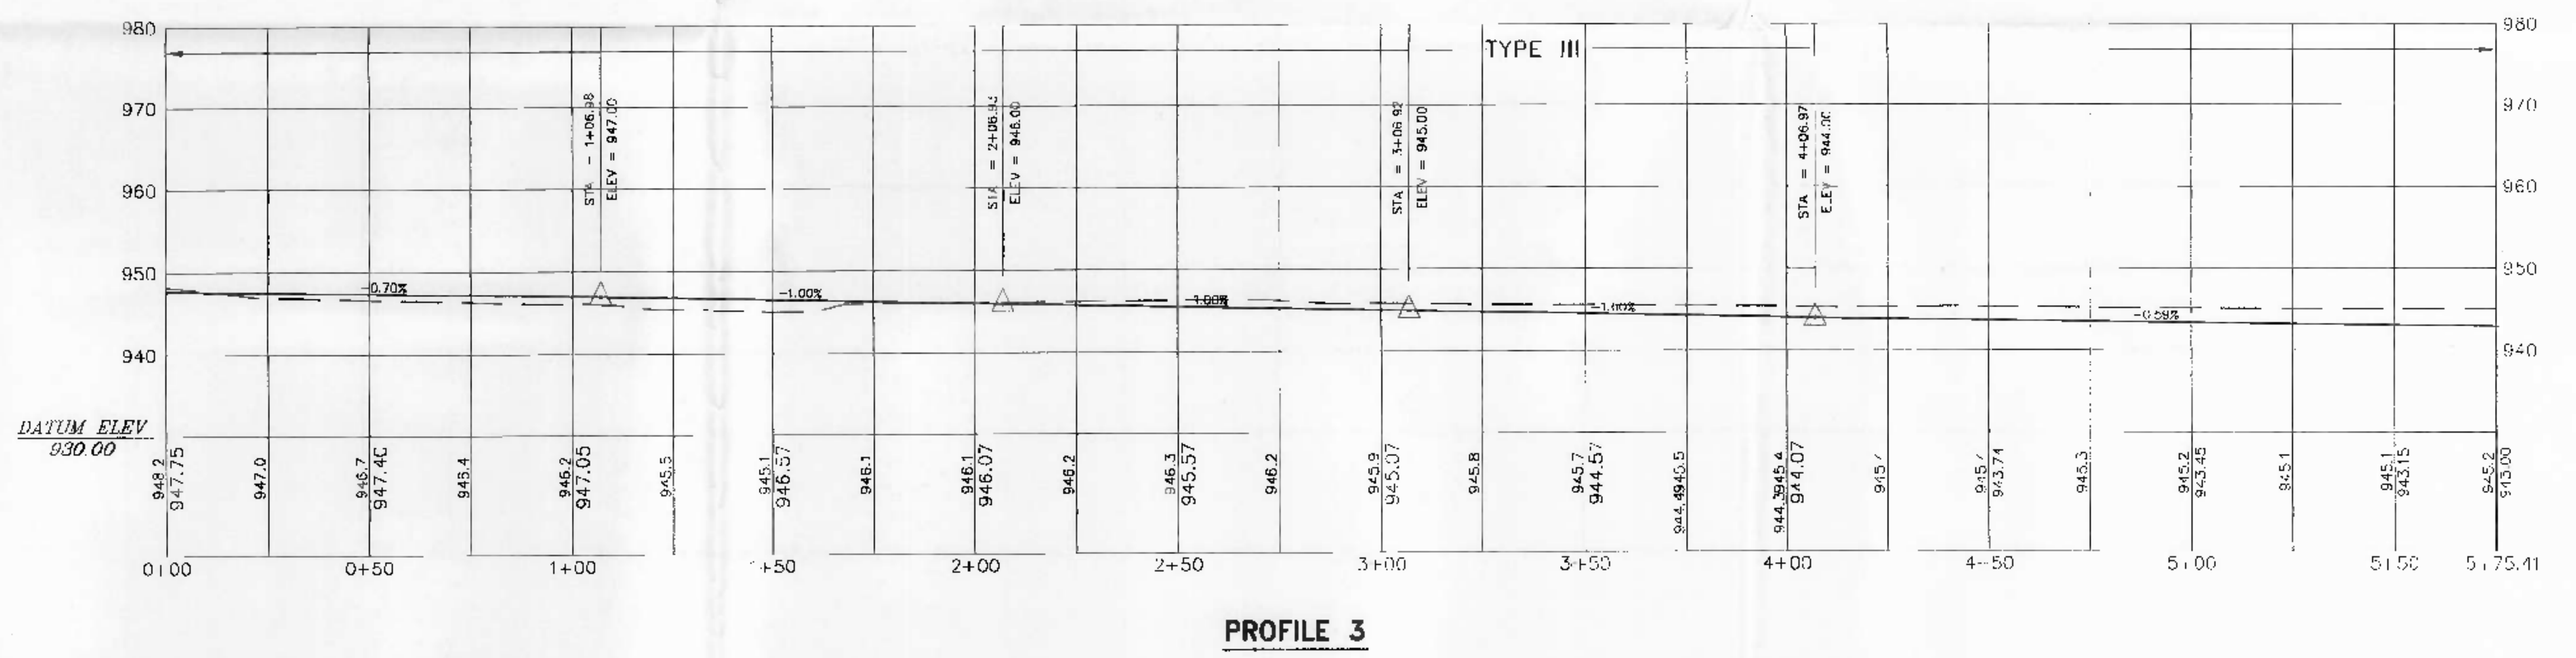


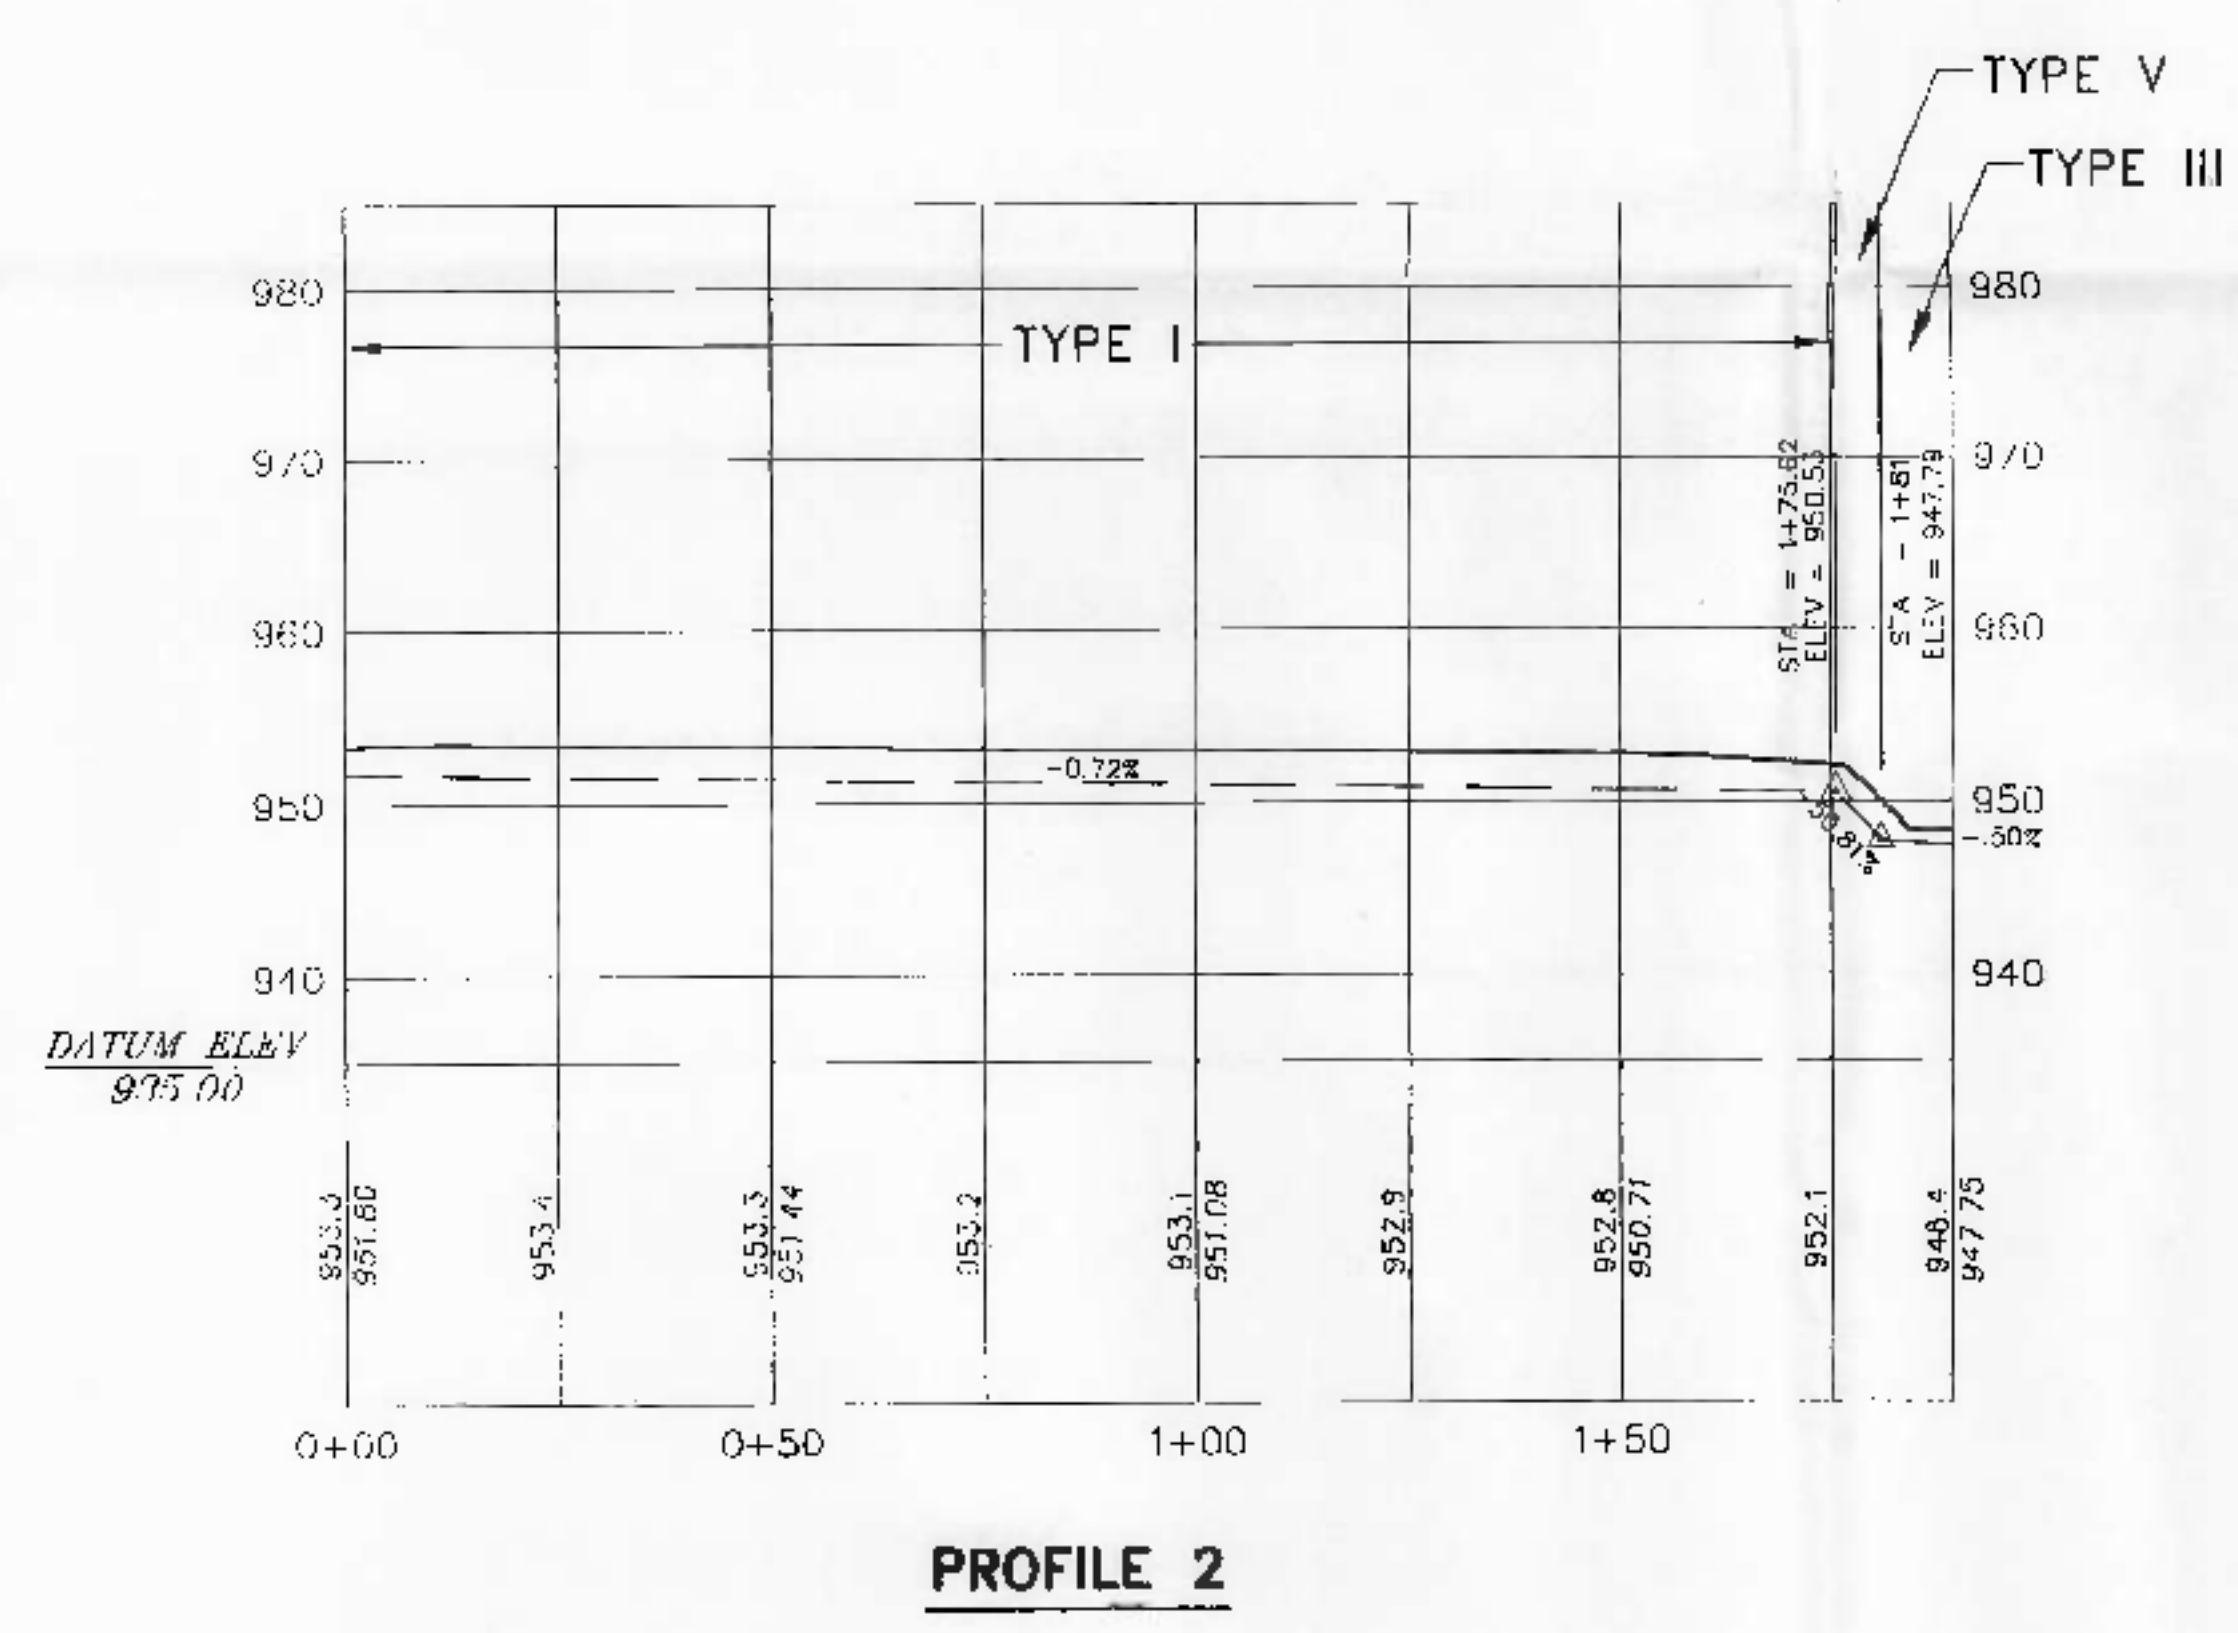

GENERAL NOTES:
1. SEE DRAWING NUMBER 20 FOR DRAINAGE DITCH DETAILS.

6960203-15
DI 629
3-8-02

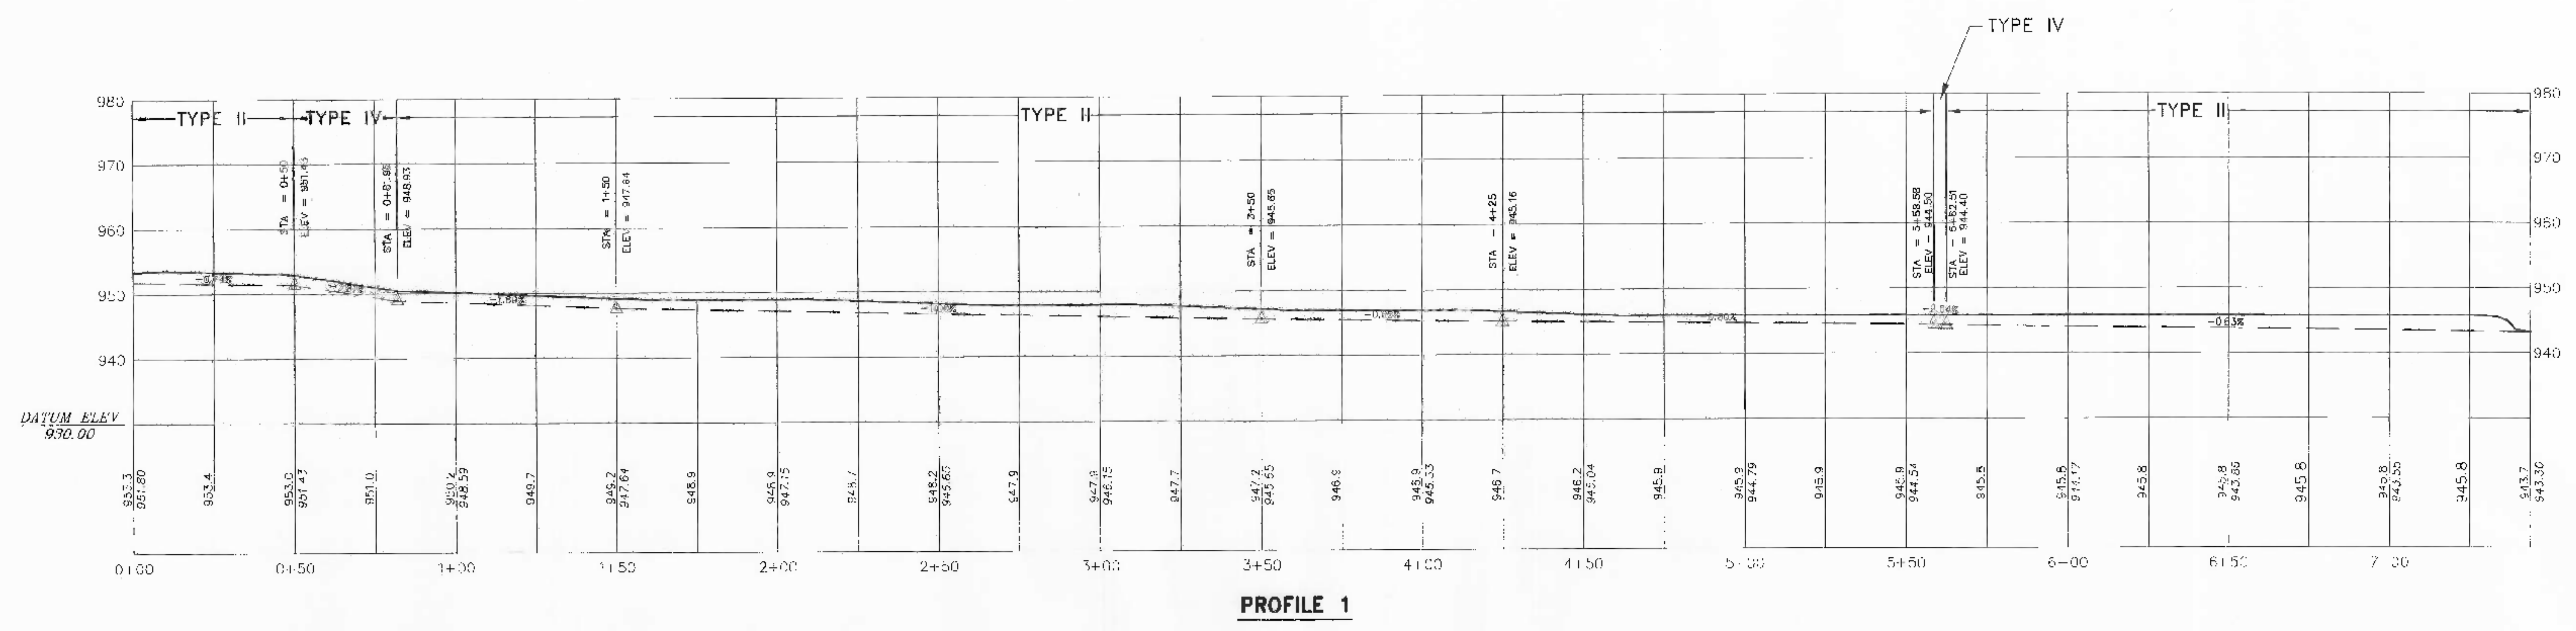

REVISIONS			
REV.	DESCRIPTION	DATE	APPROVED

CUMMINGS RITER CONSULTANTS, INC. CORPORATE HEADQUARTERS 339 Haymaker Road Parkway Building, Suite 201 Monroeville, PA 15146 (412) 378-5240 Fax: (412) 373-5212	DRAINAGE DITCH PROFILES JACKSON STREET LANDFILL AND MOCKS POND UPLAND AREA INDIANA STEEL & WIRE - MUNCIE, INDIANA	
	PREPARED FOR BARNES & THORNBURG INDIANAPOLIS, INDIANA	
	AUTOCAD FILE NUMBER: 01316E34	

DRAWN BY: T.F. McKee	DATE: 2-1-02	DRAWING NUMBER 15
CHECKED BY: B. Geno	DATE: 3-8-02	
APPROVED BY: B. Geno	DATE: 3-8-02	