


DRAWING
NUMBER

01316A7

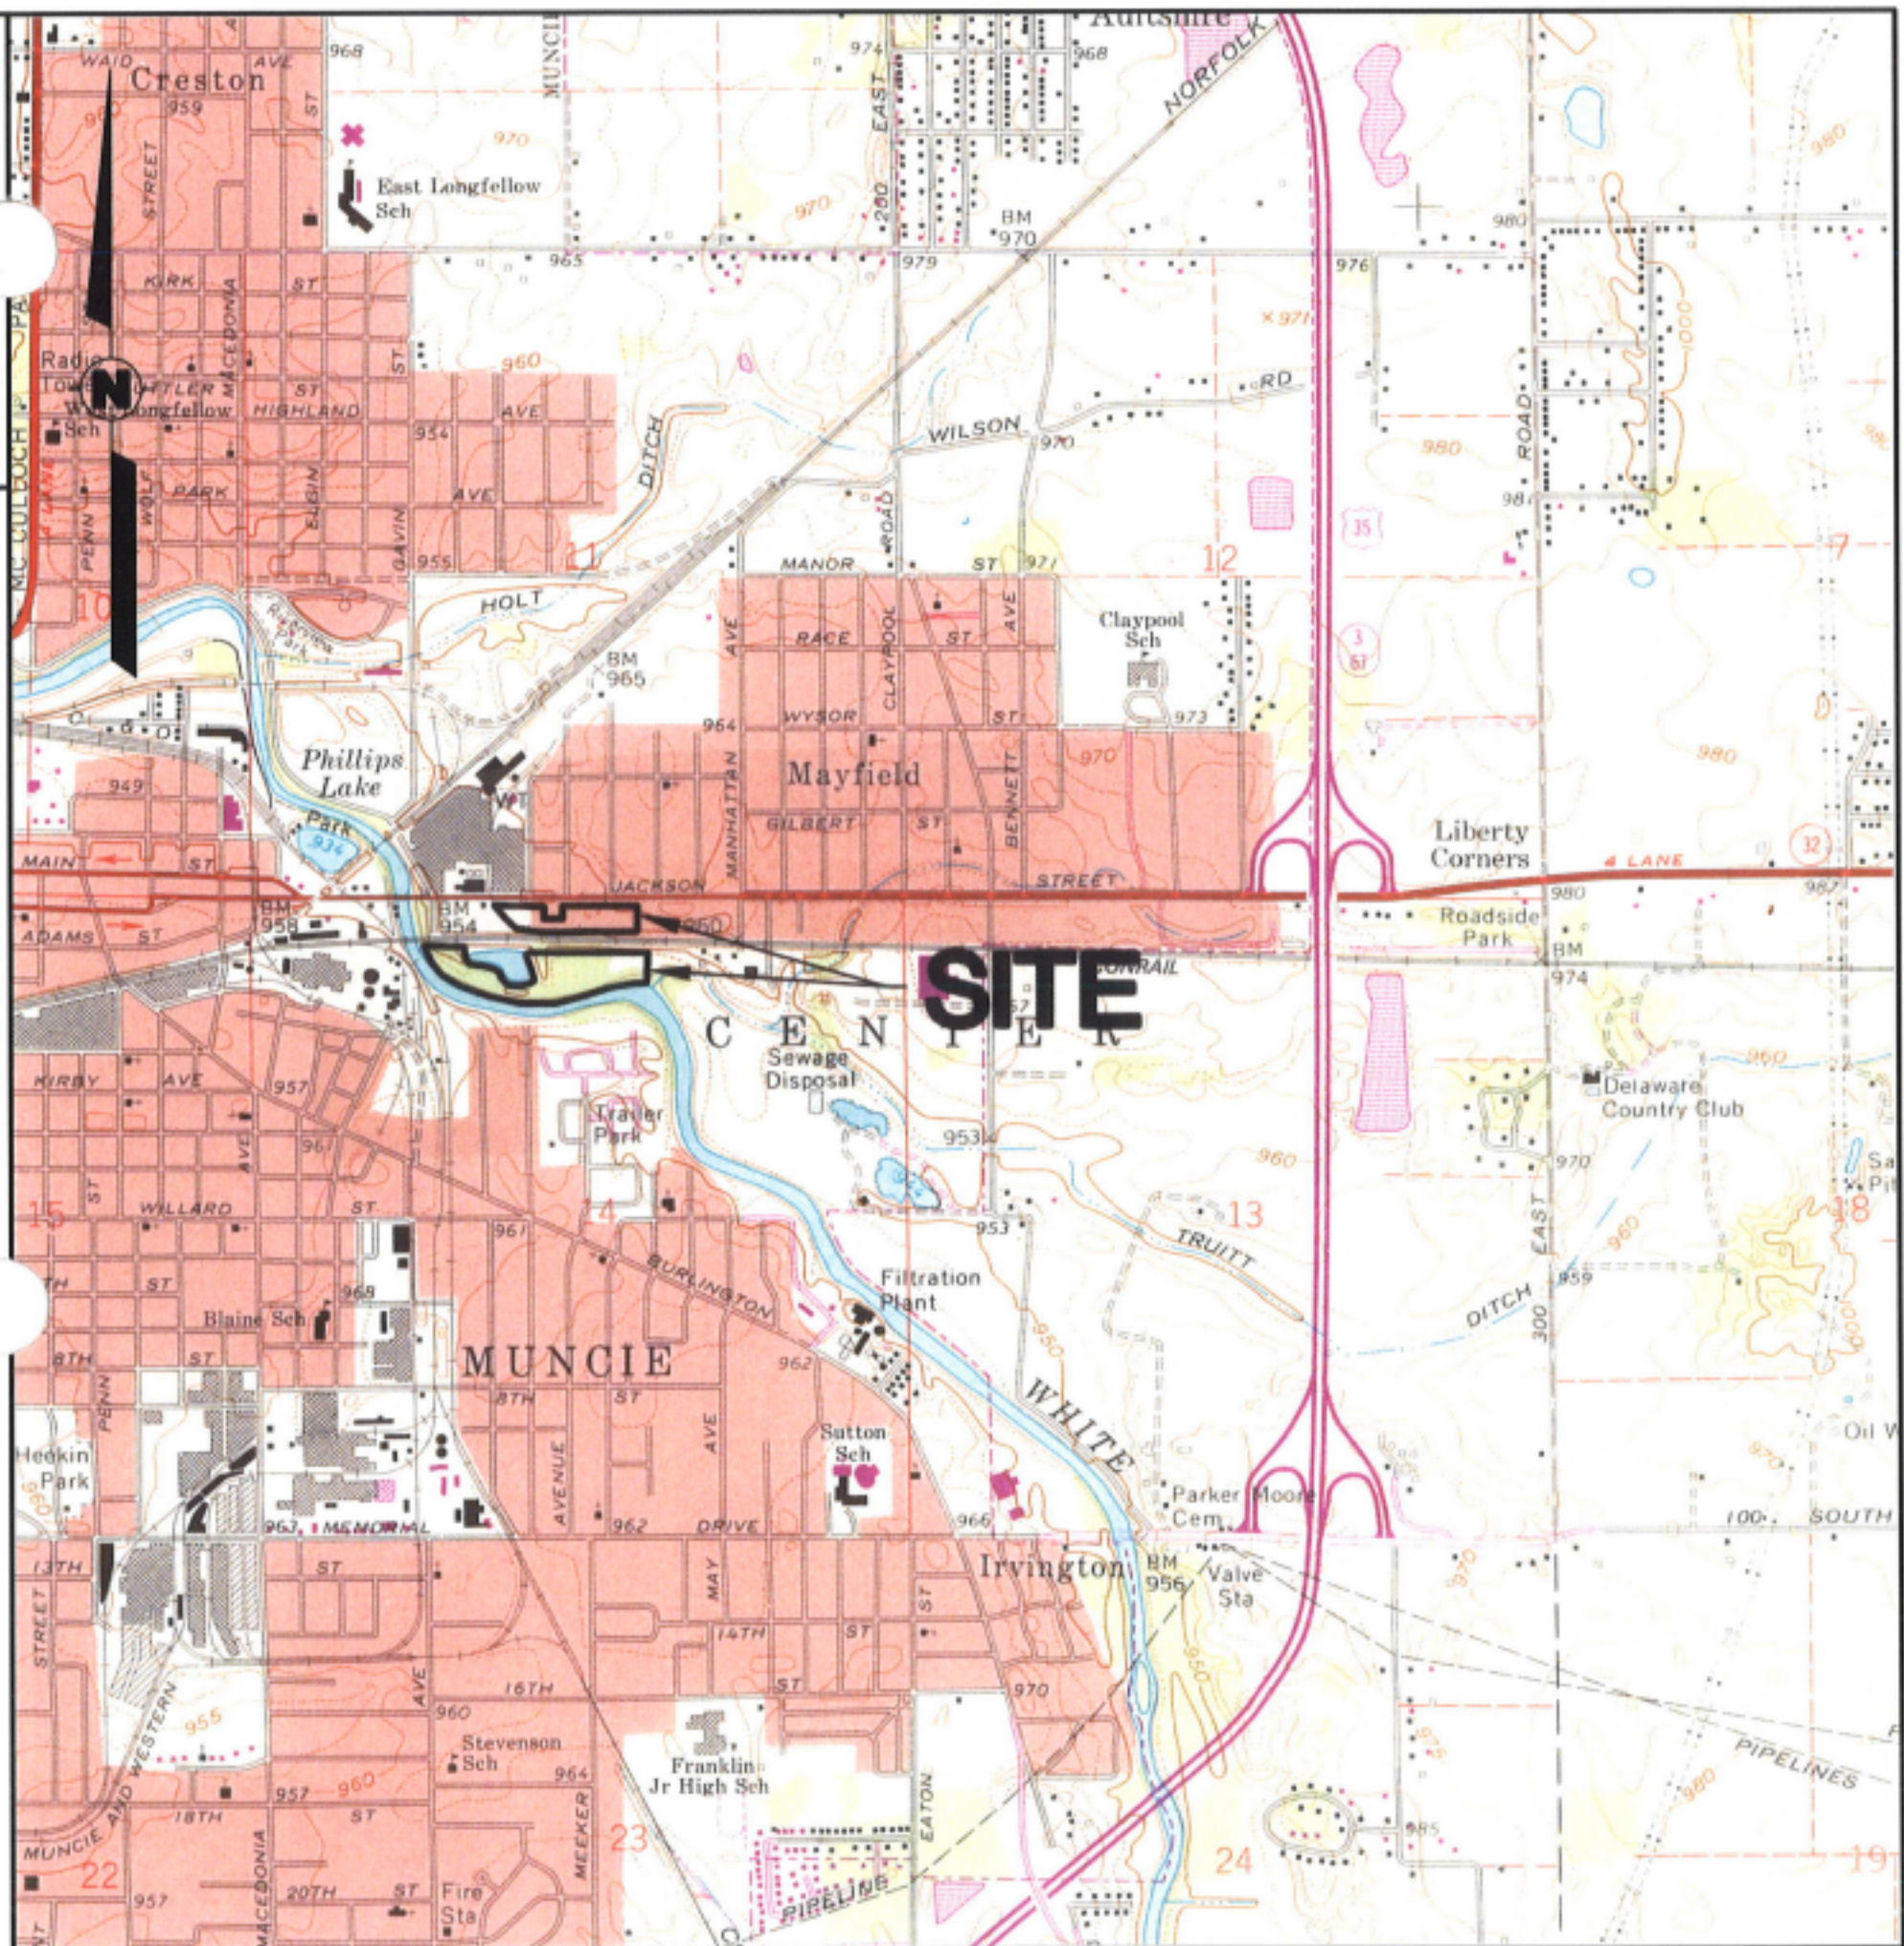

SCALE

0 2000 4000 FEET



REFERENCE:

USGS 7.5 MINUTE TOPOGRAPHIC QUADRANGLE
MUNCIE EAST, INDIANA, DATED 1952
PHOTOREVISED 1981

QUADRANGLE LOCATION

FIGURE 1

SITE LOCATION MAP

JACKSON STREET LANDFILL AND MOCKS POND AREA
INDIANA STEEL & WIRE - MUNCIE, INDIANA


PREPARED FOR
BARNES & THORNBURG
INDIANAPOLIS, INDIANA

**CUMMINGS
RITER
CONSULTANTS, INC.**

DRAWING NUMBER
01316A7

REVISION	DATE	DESCRIPTION	DRAWN BY: T.N. Fitzroy	DATE: 12-12-02
			CHECKED BY: B.A. McCalla	DATE: 12-27-02
			APPROVED BY: B.A. McCalla	DATE: 12-27-02

DRAWN BY: T.E. McKee	DATE: 12-9-02	DRAWING NUMBER
CHECKED BY: [Signature]	DATE: 12/26/02	
APPROVED BY: [Signature]	DATE: 12/26/02	

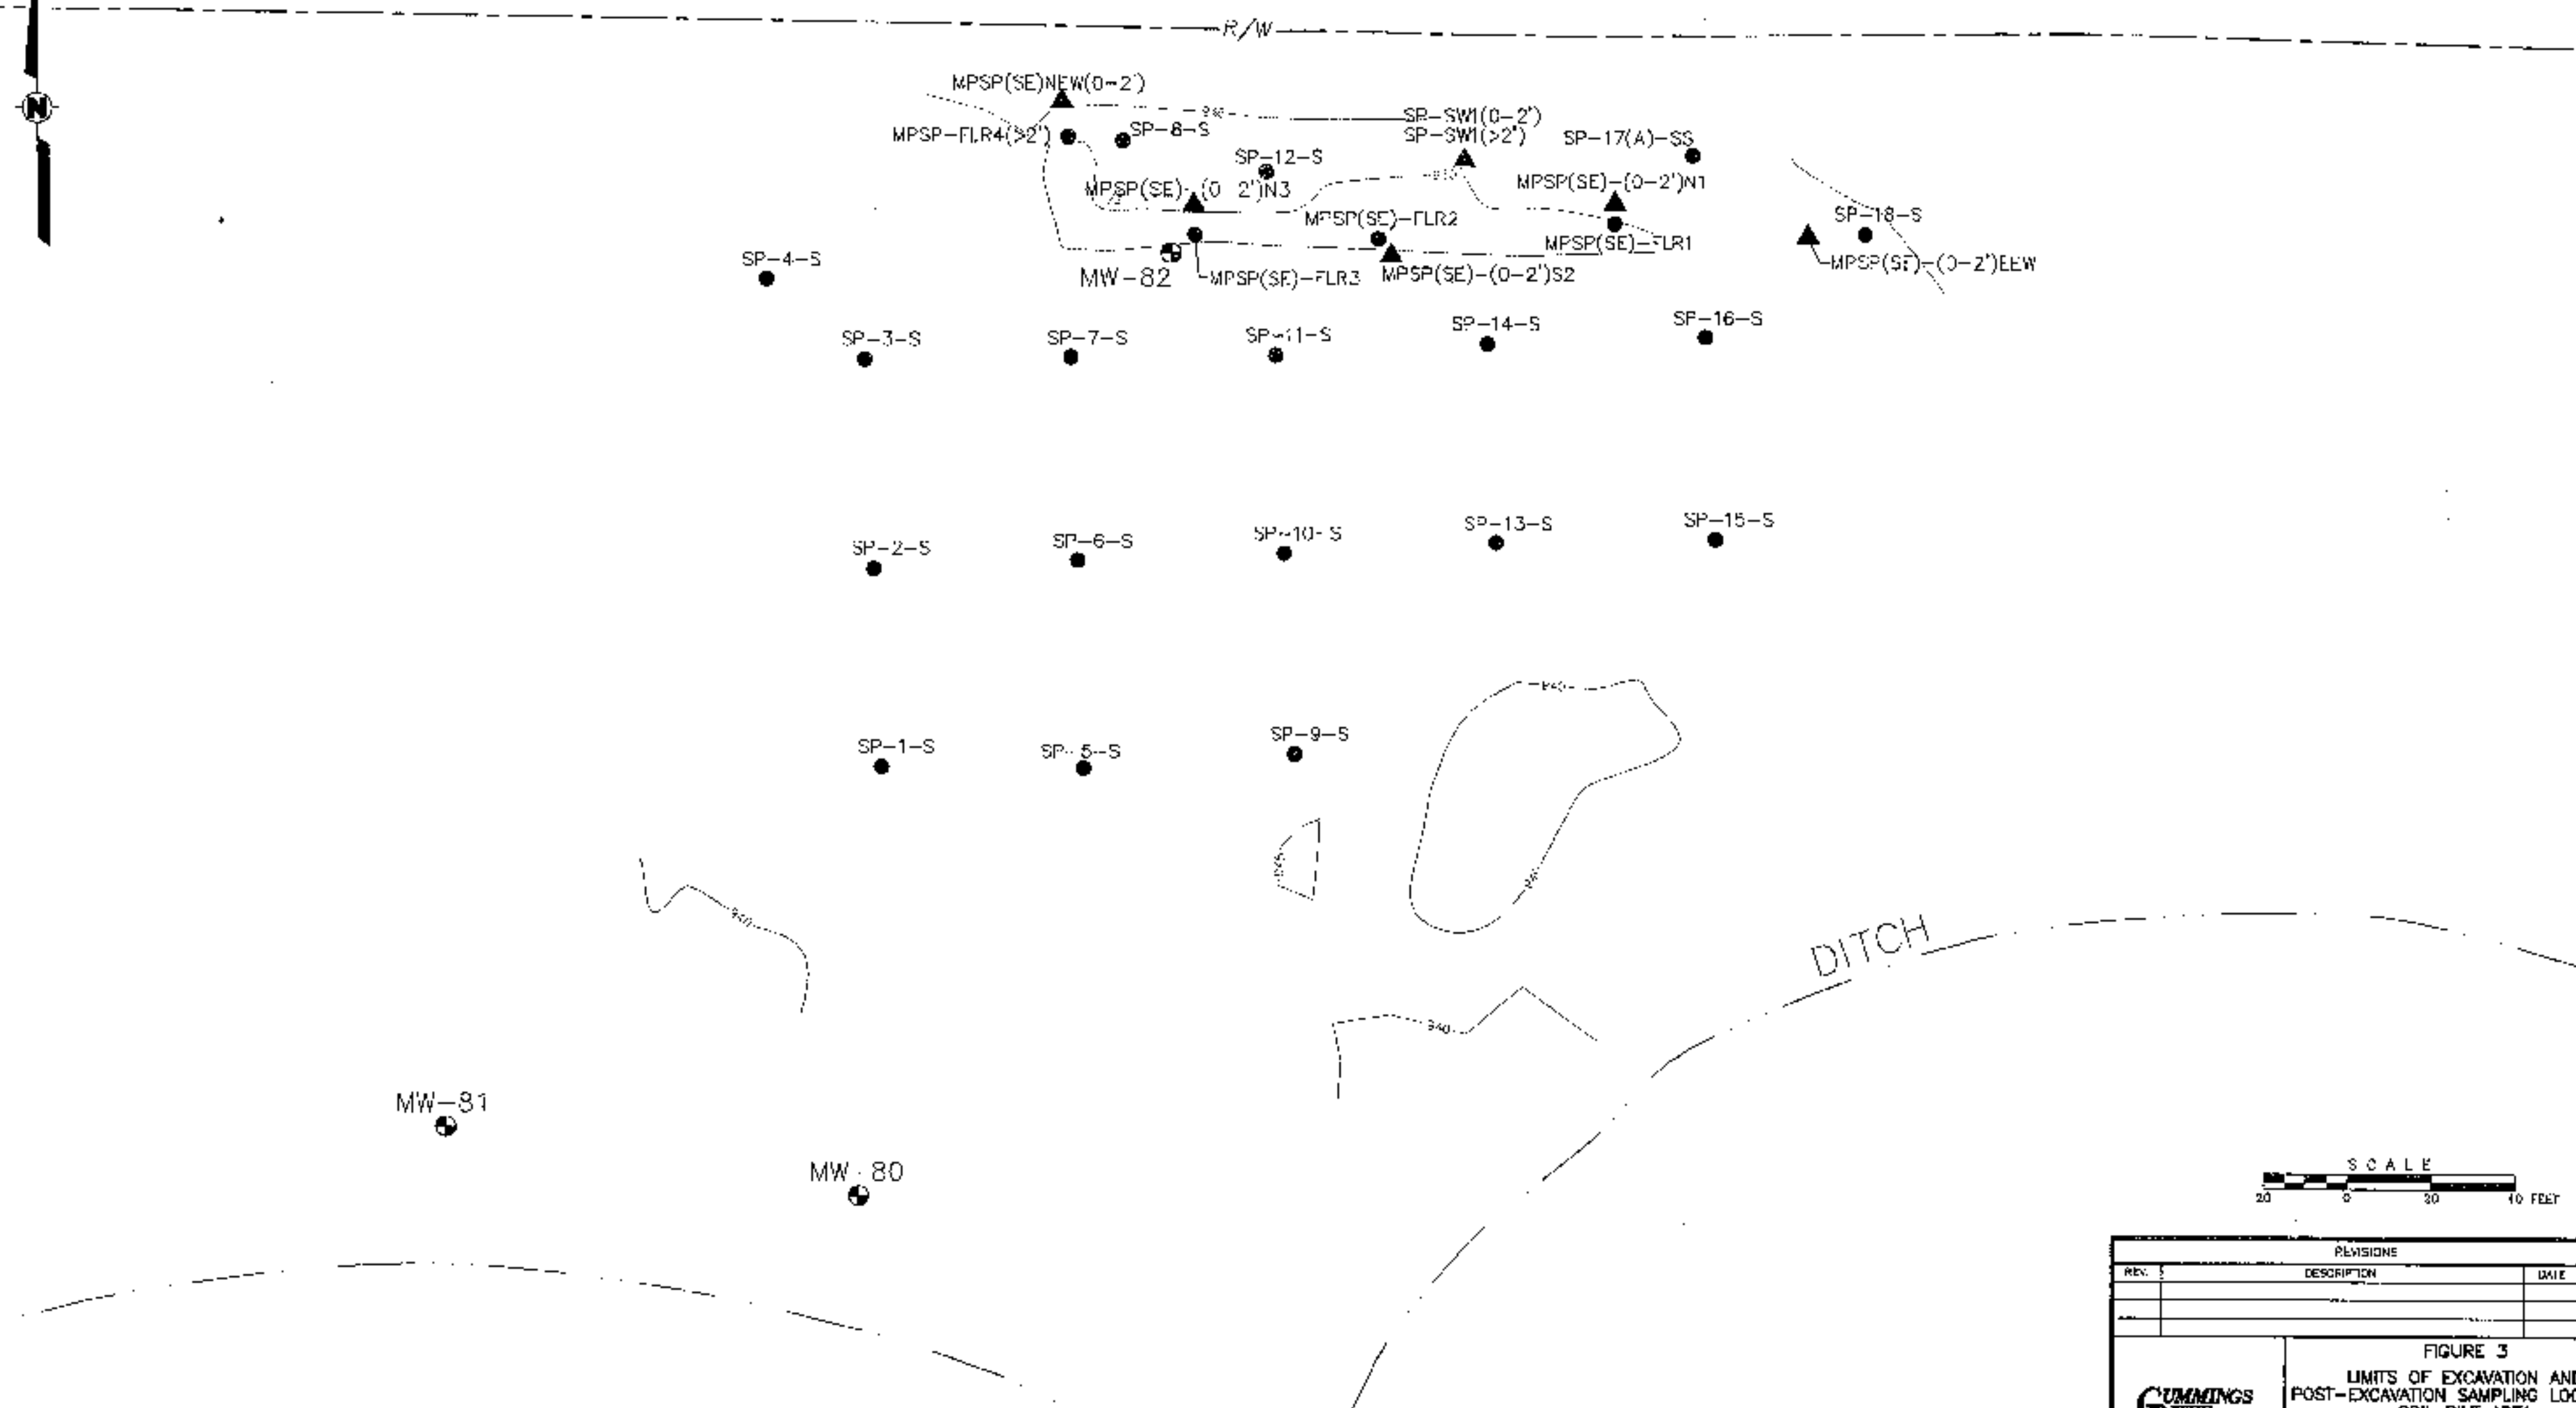


LEGEND

- SP-1-S ● FLOOR SAMPLE LOCATION
- SP-SW1(0-2') ▲ SIDEWALL SOIL SAMPLE LOCATION

REVISIONS			
REV.	DESCRIPTION	DATE	APPROVED

CUMMINGS ENTER CONSULTANTS, INC. CORPORATE HEADQUARTERS 506 E. 10th Street Parkway Building, Suite 100 Muncie, IN 47306 (317) 816-5244 Fax: (317) 573-5492	FIGURE 3 LIMITS OF EXCAVATION AND POST-EXCAVATION SAMPLING LOCATIONS SOIL PILE AREA	
	JACKSON STREET LANDFILL AND MOCKS POND AREA INDIANA STEEL & WIRE - MUNCIE, INDIANA	
	PREPARED FOR BARNES & THORNBURG INDIANAPOLIS, INDIANA	

DRAWN BY: <i>[Signature]</i> CHECKED BY: <i>[Signature]</i> APPROVED BY: <i>[Signature]</i>	DATE: 11-5-92 DATE: 12/2/92 DATE: 1/13/93	SCALE: 1" = 20' REV: <i>[Signature]</i> DRAWING NUMBER: 01318E41-SPA
---	---	--

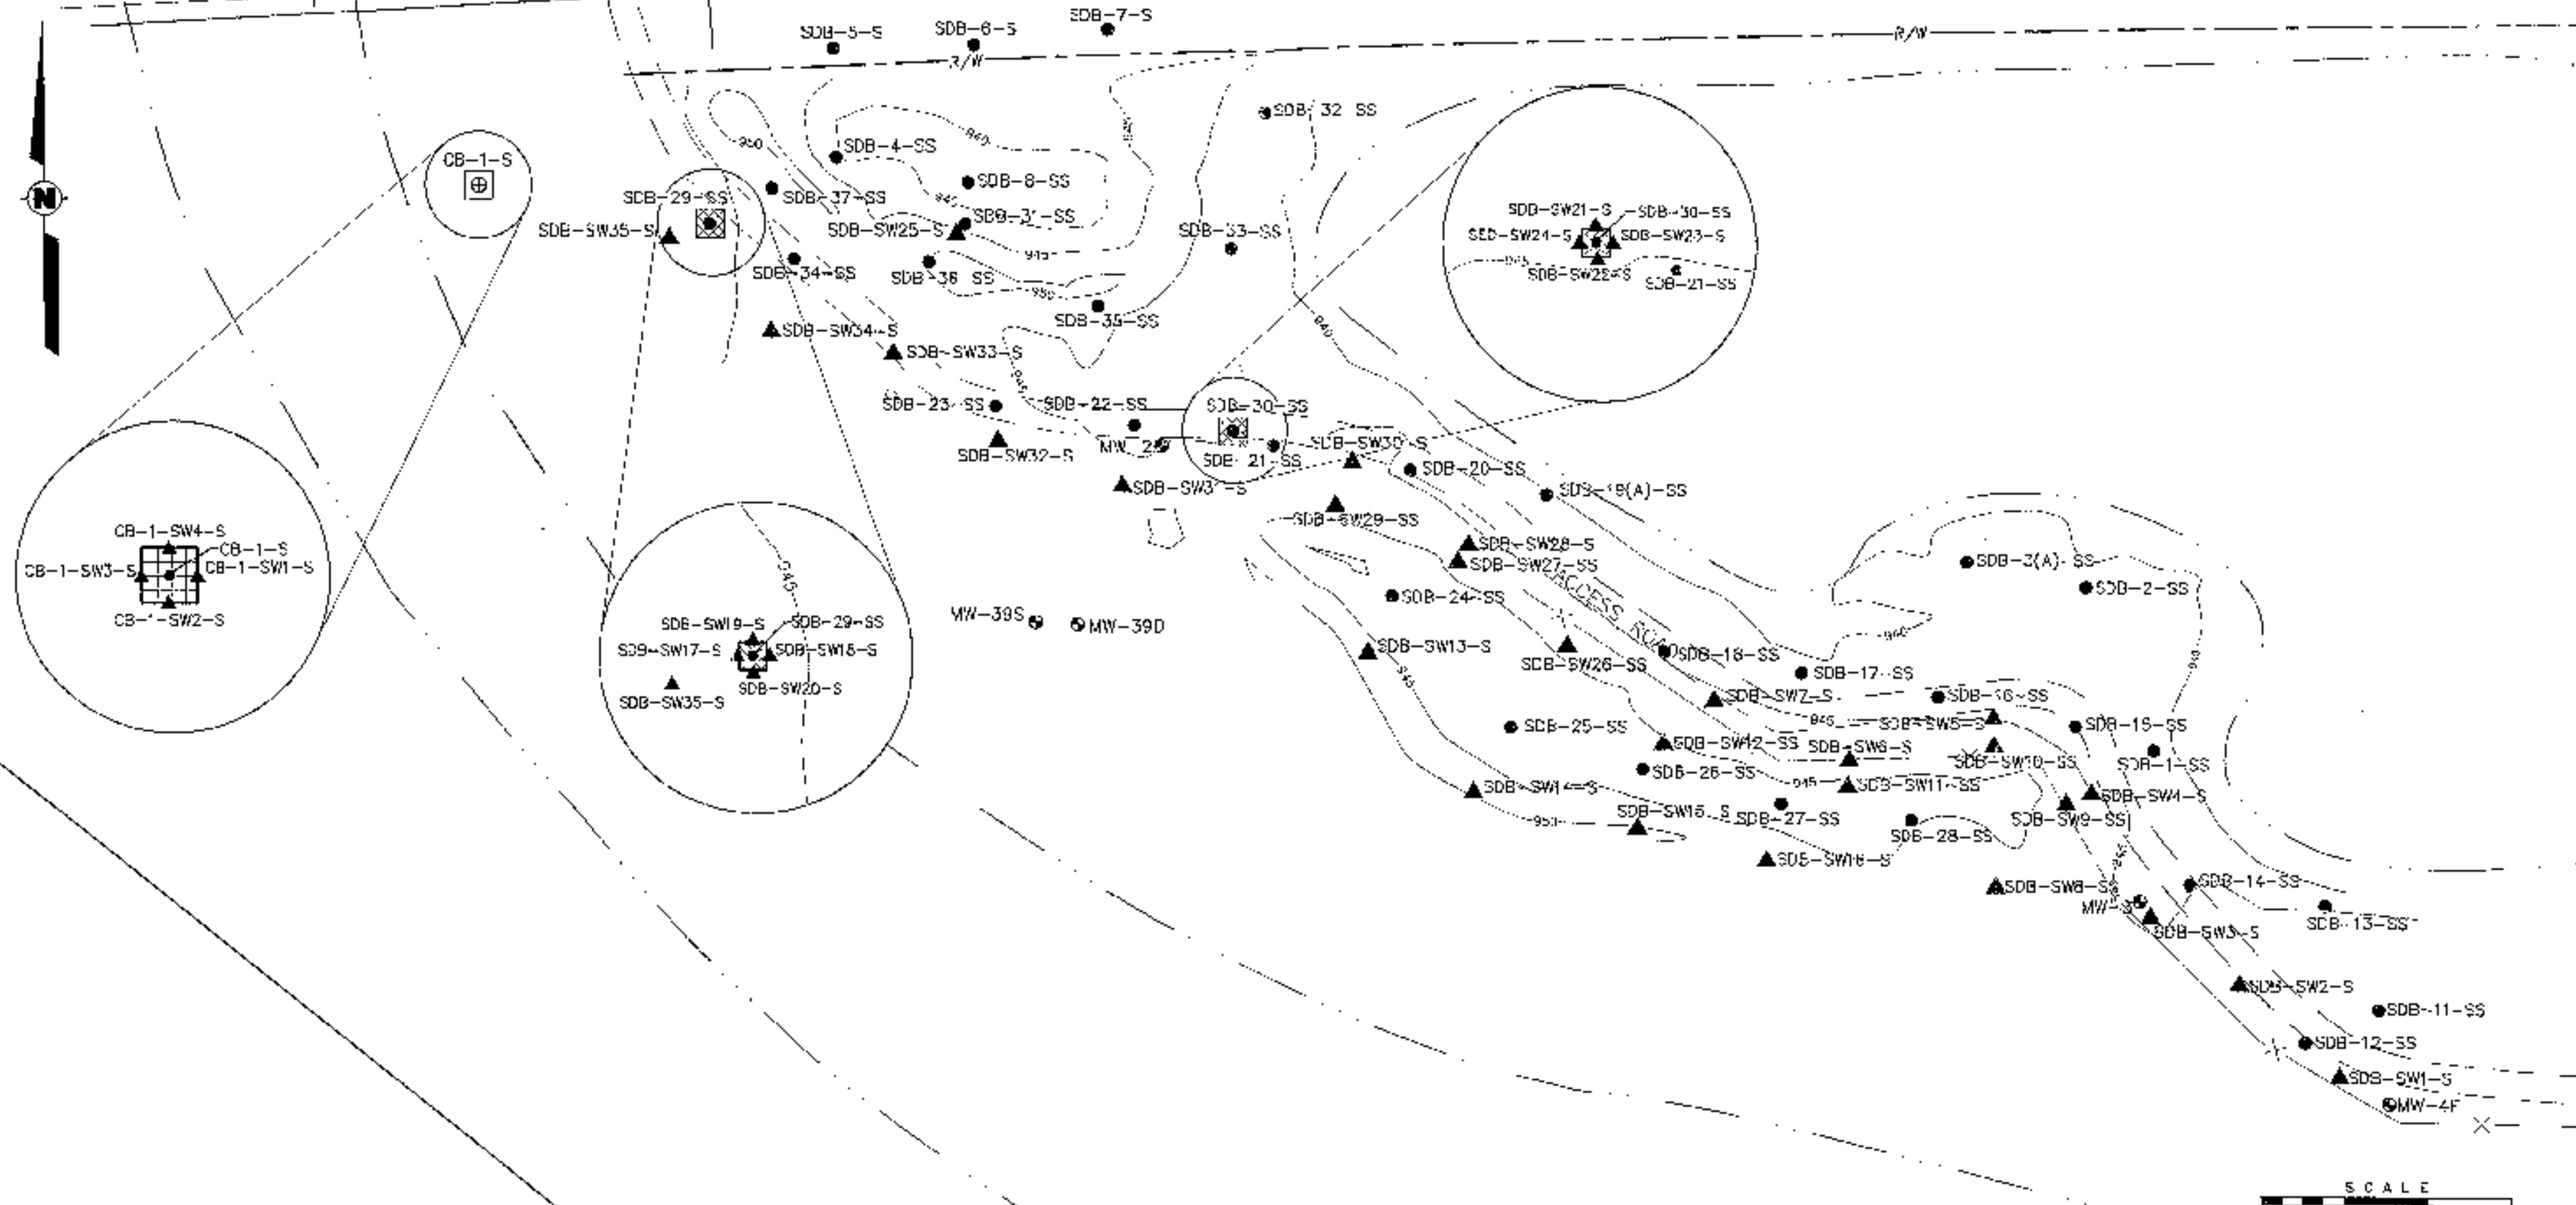

WHITE RIVER



LEGEND:

- SP-1-S ● FLOOR SAMPLE LOCATION
- SP-SW(0-2') ▲ SIDEWALK SOIL SAMPLE LOCATION
- AREA EXCAVATED UP TO 3 FEET
- AREAS EXCAVATED UP TO 4 FEET

REVISIONS			
REV.	DESCRIPTION	DATE	APPROVED

CUMMINGS & GUTER
CONSULTANTS, INC.
CORPORATE HEADQUARTERS
339 BAYVIEW ROAD
PO BOX 1000
BIRMINGHAM, AL 35202
(205) 975-5000
FAX: (205) 975-5048

FIGURE 4
LIMITS OF EXCAVATION AND
POST-EXCAVATION SOIL SAMPLE LOCATIONS
MOCKS POND AREA

JACKSON STREET LANDFILL AND MOCKS POND AREA
INDIANA STEEL & WIRE - MUNCIE, INDIANA

PREPARED FOR
BARNES & THORNBURG
INDIANAPOLIS, INDIANA

SCALE: 1" = 30'

DRAWING NUMBER
01316E41-SDB

DRAWN BY: J.E. HOGAN

CHECKED BY: *[Signature]*

APPROVED BY: *[Signature]*


DATE: 11-8-02

DATE: 12/27/02

DATE: 12/27/02

SCALE: 1" = 30'

DRAWING NUMBER

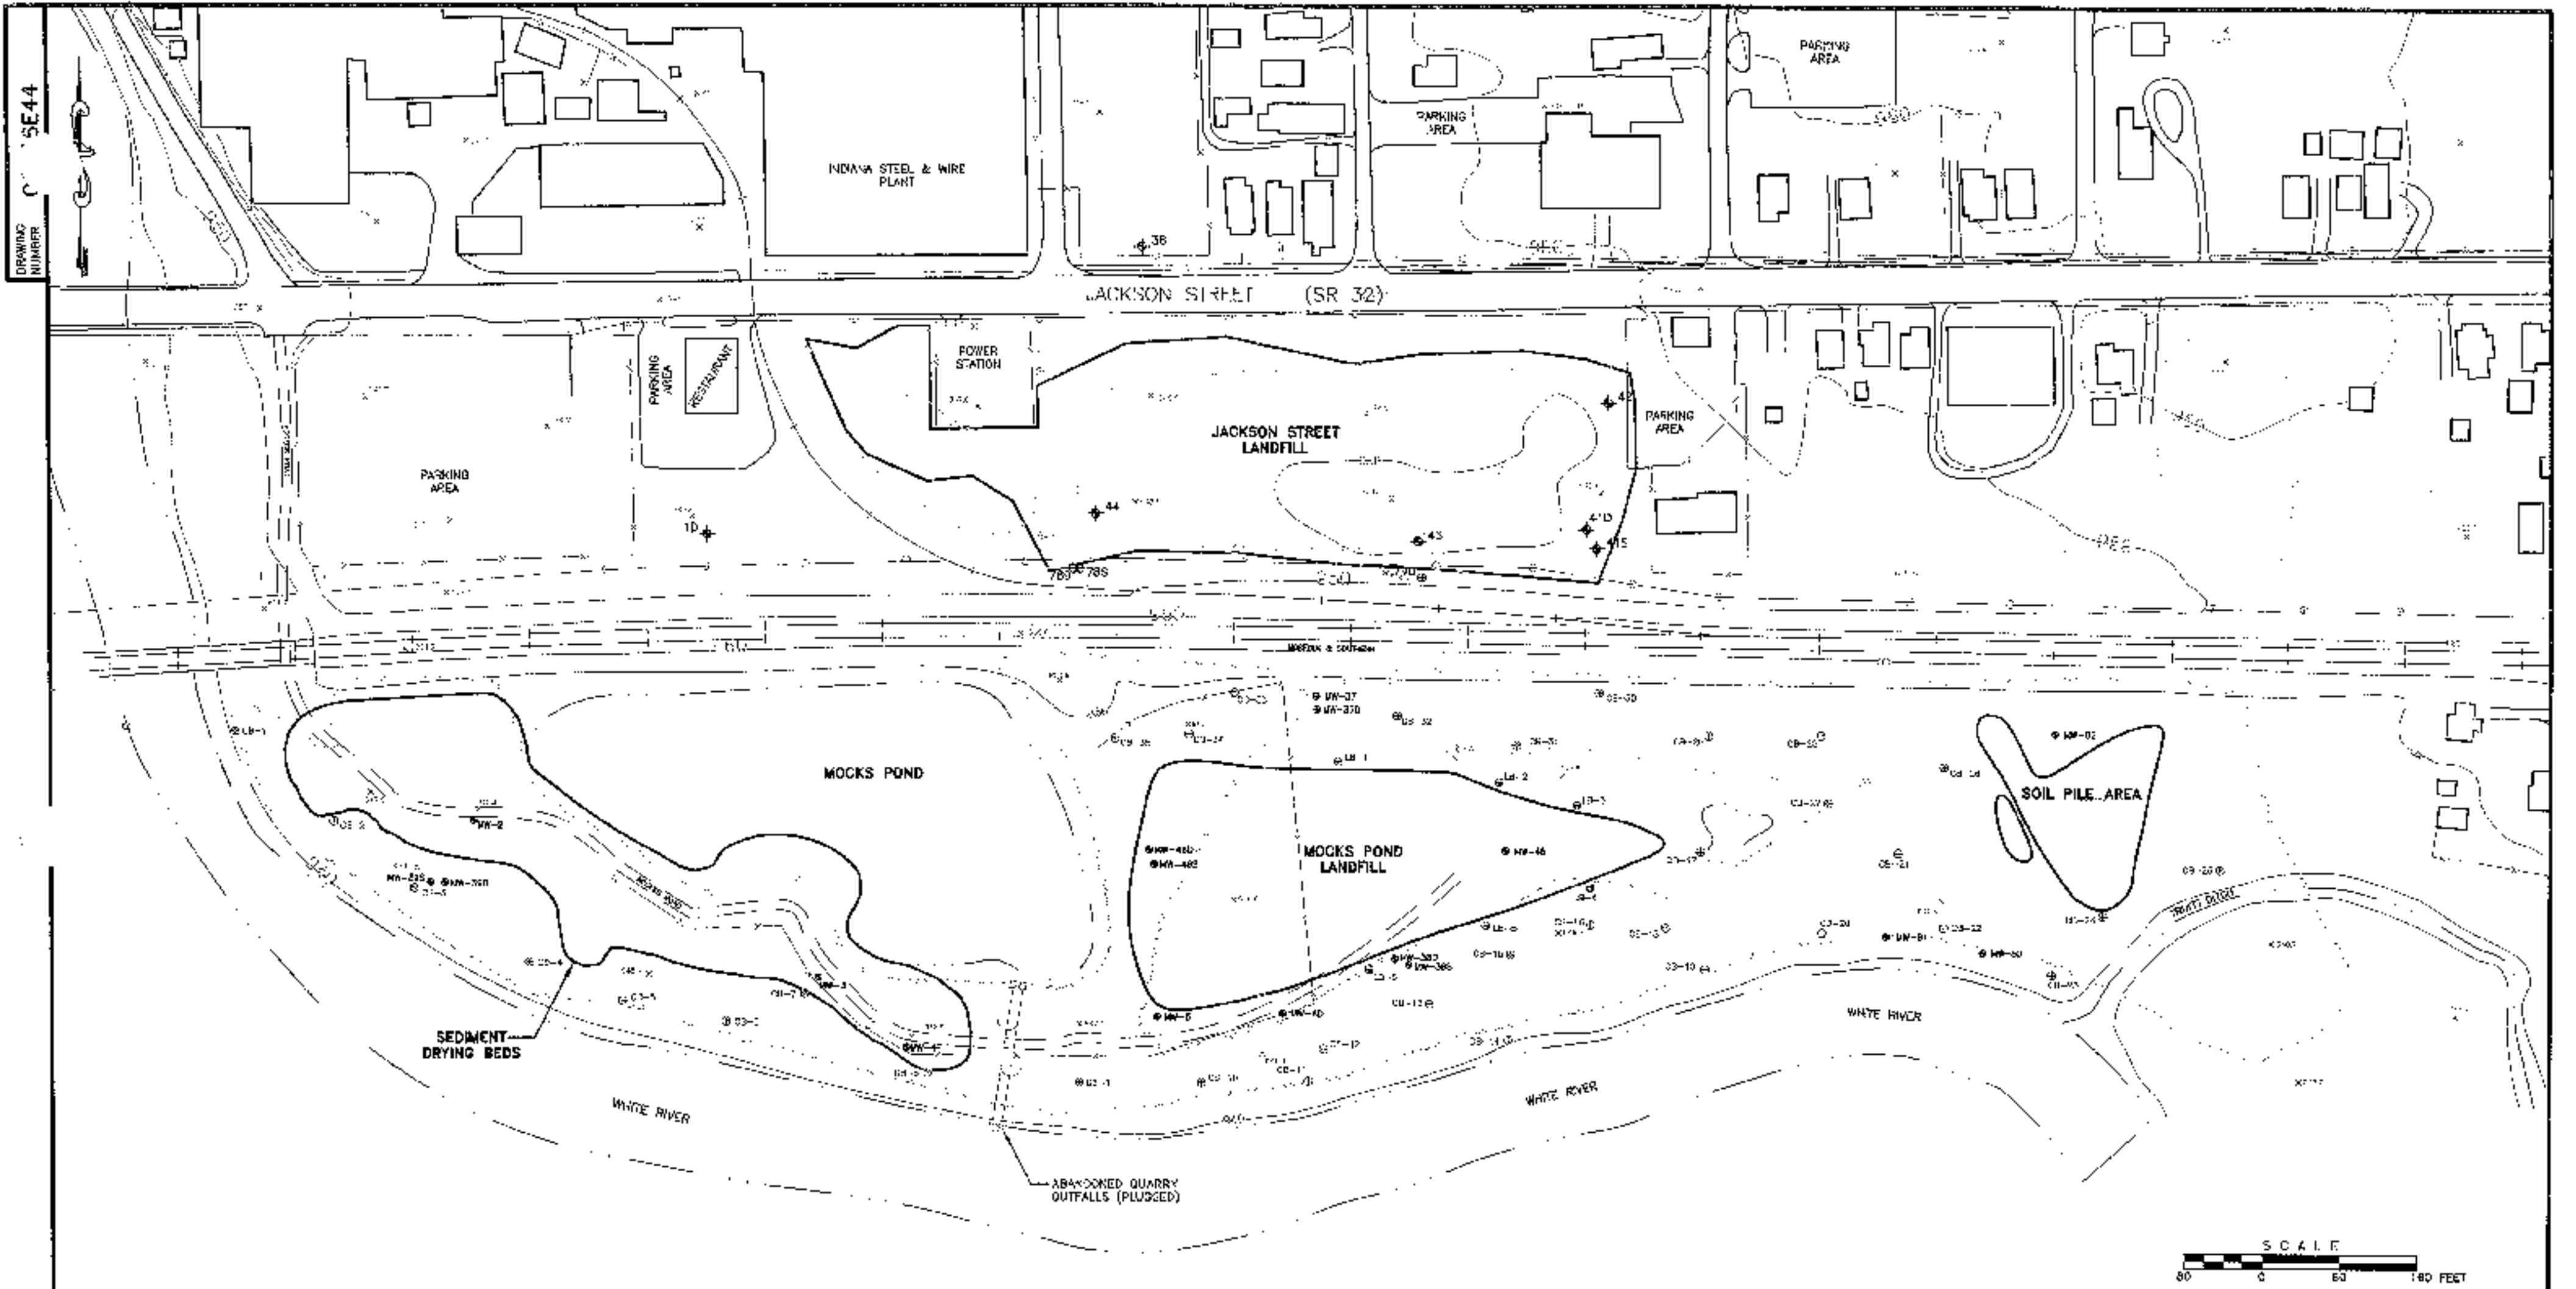

- LEGEND:
- MW-3 ● MONITORING WELL LOCATION
 - 785 ● MONITORING WELL LOCATION
 - 44 ● MONITORING WELL LOCATION
 - CS-14 ● COMPLETION SAMPLE LOCATION
 - W-10 ● LANDFILL CONFIRMATION SAMPLE LOCATION

REFERENCE:
 TOPOGRAPHIC FEATURES BY DICKERSON AERIAL SURVEYS, INC.
 DRAWING FROM MAY 3 1989 AERIAL PHOTOGRAPHY.
 PROJECT REFERENCE E90410

REVISIONS			
REV.	DESCRIPTION	DATE	APPROVED

CUMMINGS
RIVER
 CONSULTANTS, INC.
 CORPORATE HEADQUARTERS
 2300 Riverchase Square
 Parkway, Decatur, GA 30030
 Atlanta, GA 30340
 Tel: (415) 378-5042

FIGURE 5
UNIMPACTED SOIL SAMPLE LOCATIONS

JACKSON STREET LANDFILL AND MOCKS POND AREA
 INDIANA STEEL & WIRE - WINDS, INDIANA


PREPARED FOR
BARNES & THORNBURG
 INDIANAPOLIS, INDIANA

SIZE E	SCALE: 1" = 80'	REV.	DRAWING NUMBER
			01316E44

DRAWN BY: *TE Miller* DATE: 12-9-02
 CHECKED BY: *SLASH/MLL* DATE: 12/27/02
 APPROVED BY: *WILLIAM L. MILLER* DATE: 12/27/02

FIGURE 6

**TO BE PROVIDED
UNDER SEPARATE COVER
(WITH AS-BUILT DRAWINGS)**

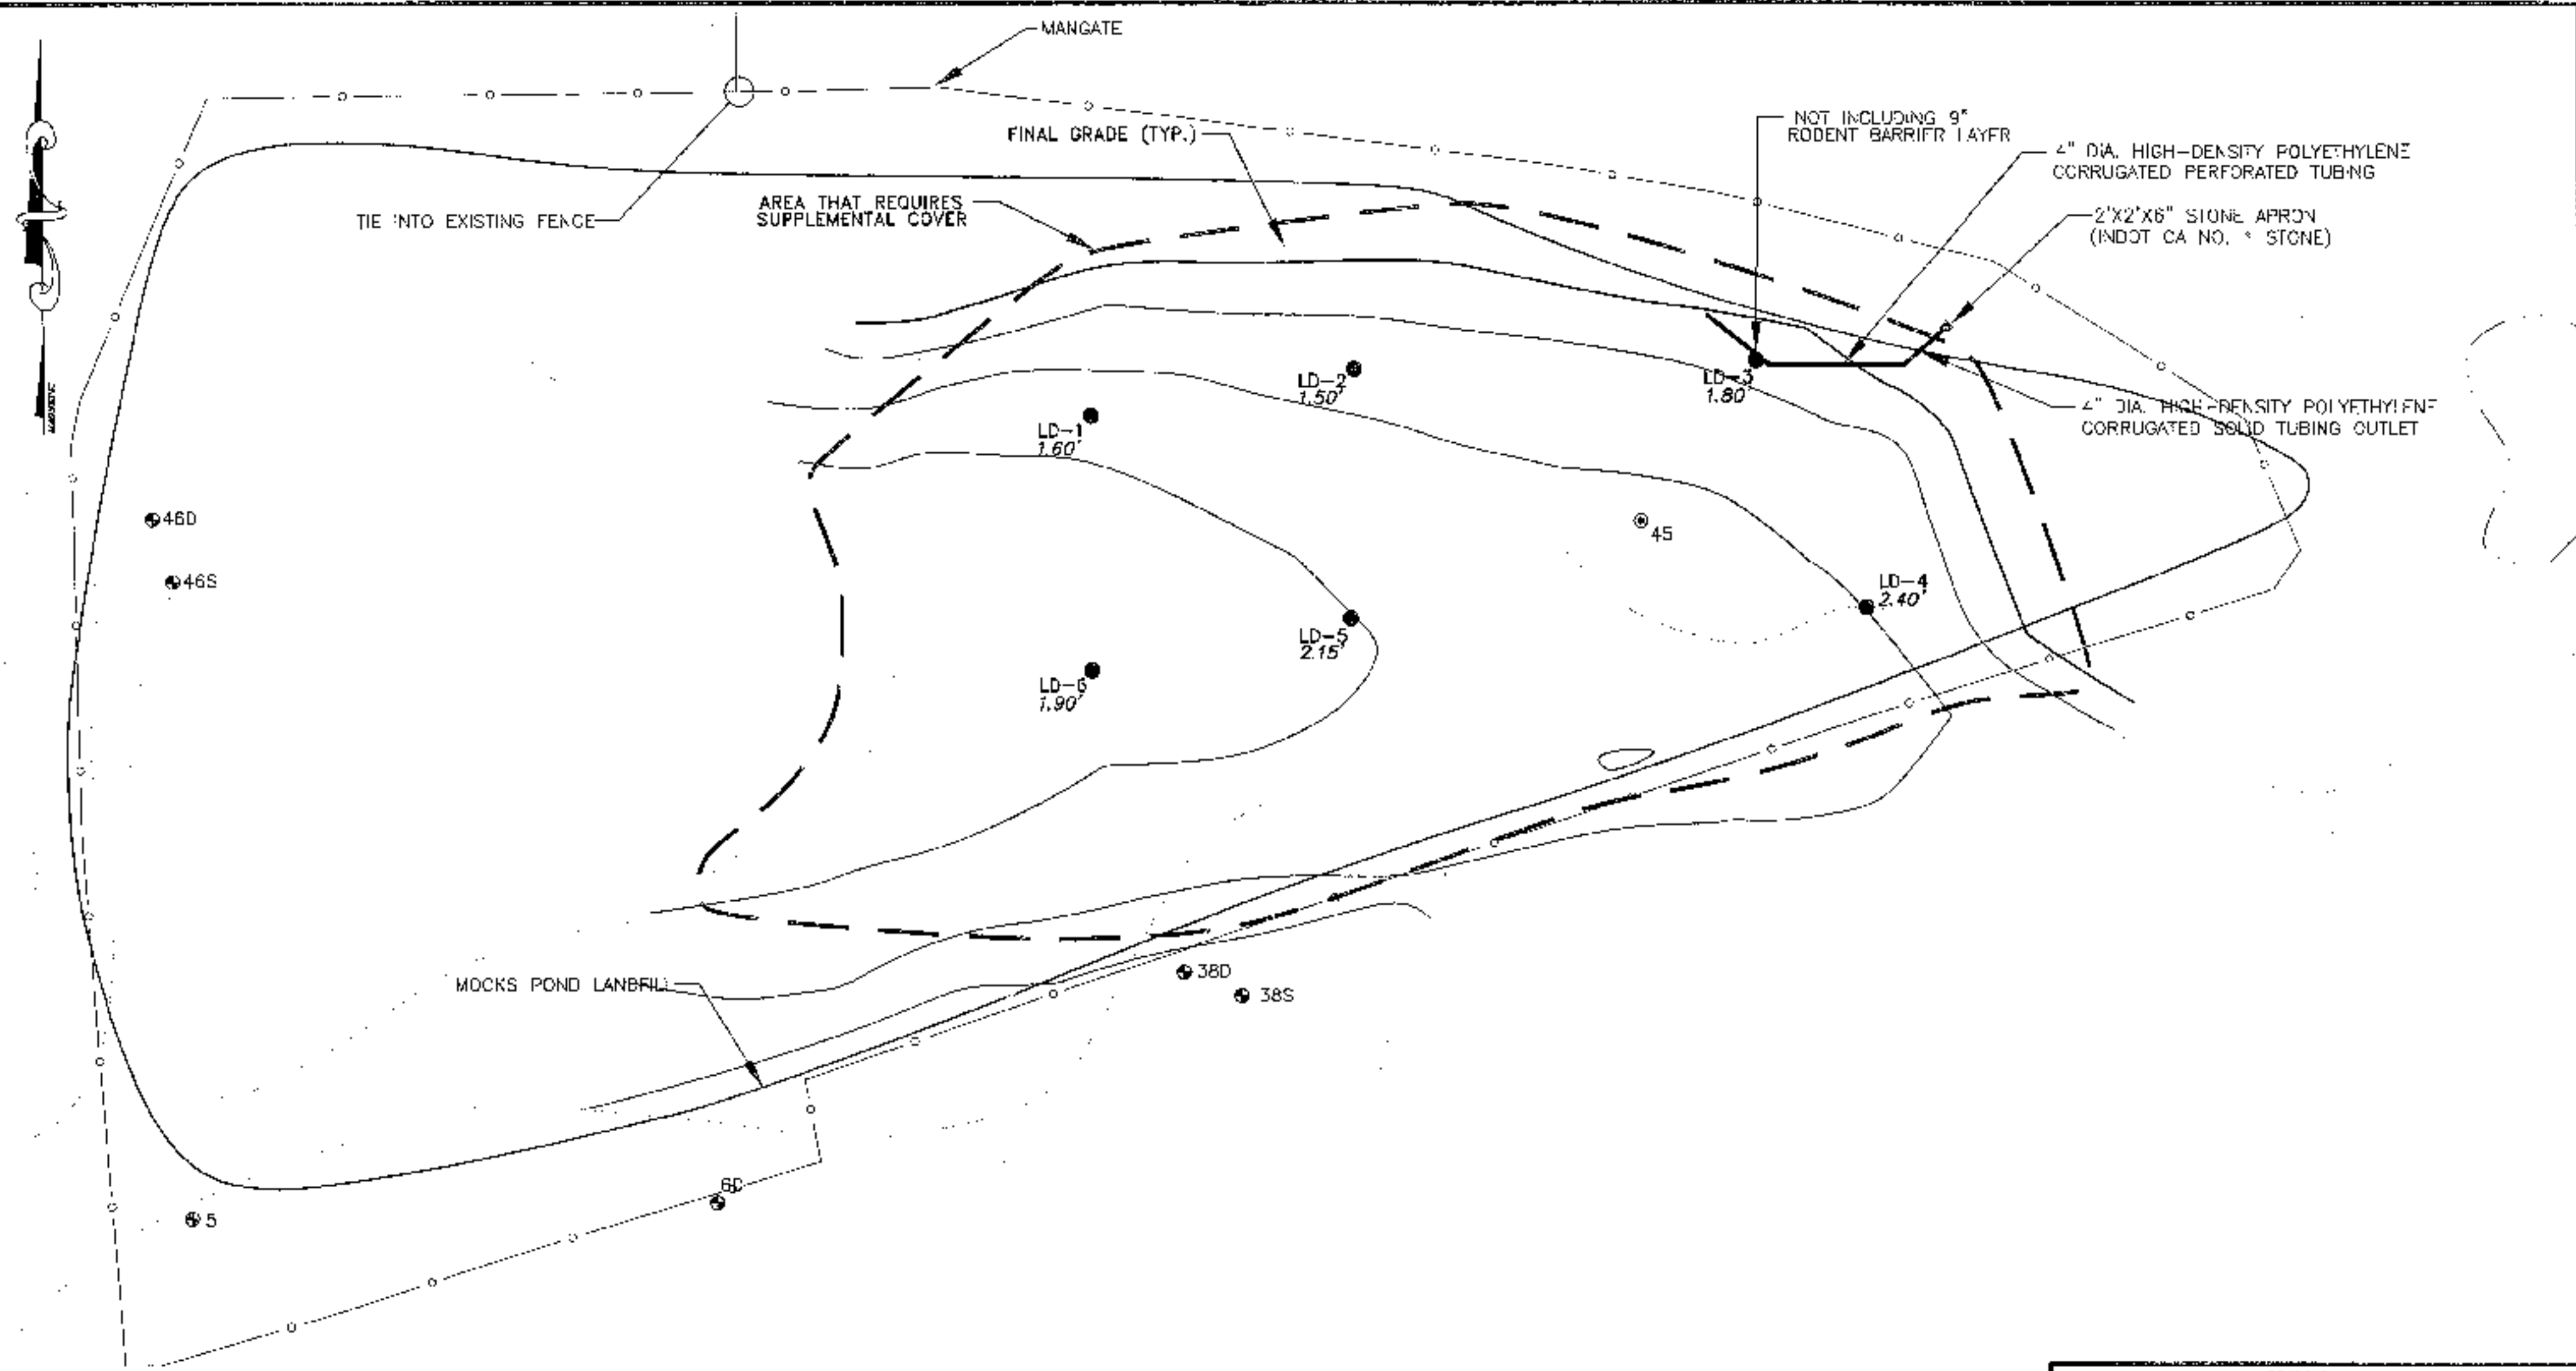

LEGEND
AREA INCLUDES 9" ANIMAL INTRUSION LAYER



REVISIONS			
REV.	DESCRIPTION	DATE	APPROVED

GUMMINGS RITER CONSULTANTS INC. CORPORATE HEADQUARTERS 222 Haymarket Road Farming Building, Suite 301 Montreal, PA 17146 (412) 298-6640 Fax: (412) 298-6642	FIGURE 7 LIFT DEPTH CHECKS MOCKS POND LANDFILL MOCKS POND LANDFILL, INDIANA STEEL & WIRE - MUNCIE, INDIANA PREPARED FOR BARNES & THORNBURG INDIANAPOLIS, INDIANA	
	AUTOCAD FILE NUMBER 01316E43	
	DRAWN BY: J.W. FITZGERALD DATE: 12-8-02	
	CHECKED BY: [Signature] DATE: 12/17/02	
APPROVED BY: [Signature] DATE: 12/17/02		
DRAWING NUMBER		