

Indianapolis, IN
Ft. Wayne, IN
Evansville, IN
Cincinnati, OH



CORPORATE OFFICE
1552 Main Street, Suite 100
Speedway, IN 46224
phone 317.472.0999
www.wilcoxenv.com

July 16, 2024

City of Angola
210 N. Public Sq.
Angola, IN 46703

Re: Notice of Contamination in Right of Way
North Wayne 76, Angola, Indiana
FID #11528, LUST # 199810544
Wilcox Project # 199.08

To Whom It May Concern:

Wilcox Environmental Engineering, Inc. ("Wilcox") is conducting an environmental investigation in the vicinity of property located at 520 North Wayne Street, Angola, Indiana on behalf of the property owner at the direction of the Indiana Department of Environmental Management (IDEM). As part of this investigation, IDEM requires that the property owner evaluate possible environmental conditions related to residual petroleum hydrocarbon impacts in soil and groundwater.

Wilcox understands that the City of Angola has a right of way adjacent to the above-described property location (State Road 127 and Morse Street). The results of Wilcox's environmental investigation indicate that contamination is present in this right of way consisting of petroleum related compounds (hydrocarbons) in groundwater at depths of approximately 1 to 8 feet below ground surface at concentrations exceeding IDEM's applicable screening levels. The extent of contamination is illustrated on the attached Figure(s).

Wilcox is in the process of obtaining No Further Action status from IDEM on behalf of the property owner signifying that the investigation and remediation at the property is complete. The contamination shown in the attached Figure(s) is the extent presently known to Wilcox, subject to any natural attenuation which may occur.


Additional information on environmental activities at the site can be located in reports prepared by Wilcox, and maintained on the IDEM virtual file cabinet website:

[North Wayne 76 IDEM Virtual File Cabinet](#)

If you have any questions about this notice or would like further information, please contact me at 317-472-0999 or galfrey@wilcoxenv.com

Wilcox Environmental Engineering, Inc.

Sincerely,

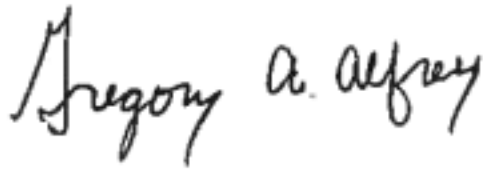A handwritten signature in black ink that reads "Gregory A. Alfrey". The signature is written in a cursive, flowing style.

Gregory A. Alfrey, LPG
Senior Project Manager


Attachment Figure(s) of contaminated area


cc: Jason Murdoch, IDEM
Glenn D. Bowman, Stoll Keenon Ogden PLLC

LEGEND

- PMW-2 2" MONITORING WELL LOCATION WITH ID
- PMW-10 1" MONITORING WELL LOCATION WITH ID
- PMW-2 2" MONITORING WELL LOCATION WITH ID
- MW-23 FORMER SHELL MONITORING WELL LOCATION WITH ID
- MW-17 FORMER SHELL DEEP MONITORING WELL LOCATION WITH ID
- FENCE
- NATURAL GAS LINE
- SEWER LINE
- WATER LINE
- PROPERTY BOUNDARY
- 2-4' SAMPLE DEPTH
- 10-12' SATURATED SAMPLE DEPTH
- B- BENZENE CONCENTRATION
- T- TOLUENE CONCENTRATION
- E- ETHYLENE CONCENTRATION
- X- XYLENE CONCENTRATION
- M- METHYL TERT BUTYL ETHER CONCENTRATION
- 2B- 2-BUTANONE (MEK) CONCENTRATION
- nB- n-BUTYLBENZENE CONCENTRATION
- isB- is-BUTYLBENZENE CONCENTRATION
- nH- n-HEXANE CONCENTRATION
- p- ISOPROPYLTOLUENE CONCENTRATION
- 1- 1-METHYLNAPHTHALENE CONCENTRATION
- 2- 2-METHYLNAPHTHALENE CONCENTRATION
- N- NAPHTHALENE CONCENTRATION
- nP- n-PROPYLBENZENE CONCENTRATION
- 124T- 1,2,4-TRIMETHYLBENZENE CONCENTRATION
- 135T- 1,3,5-TRIMETHYLBENZENE CONCENTRATION
- Pb- LEAD CONCENTRATION


SOIL ANALYTICAL RESULTS REPORTED IN MICROGRAMS PER KILOGRAM (mg/kg), EXCEPT LEAD WHICH IS REPORTED IN MILLIGRAMS PER KILOGRAM (mg/kg). ONLY DETECTED VOC'S ARE SHOWN.

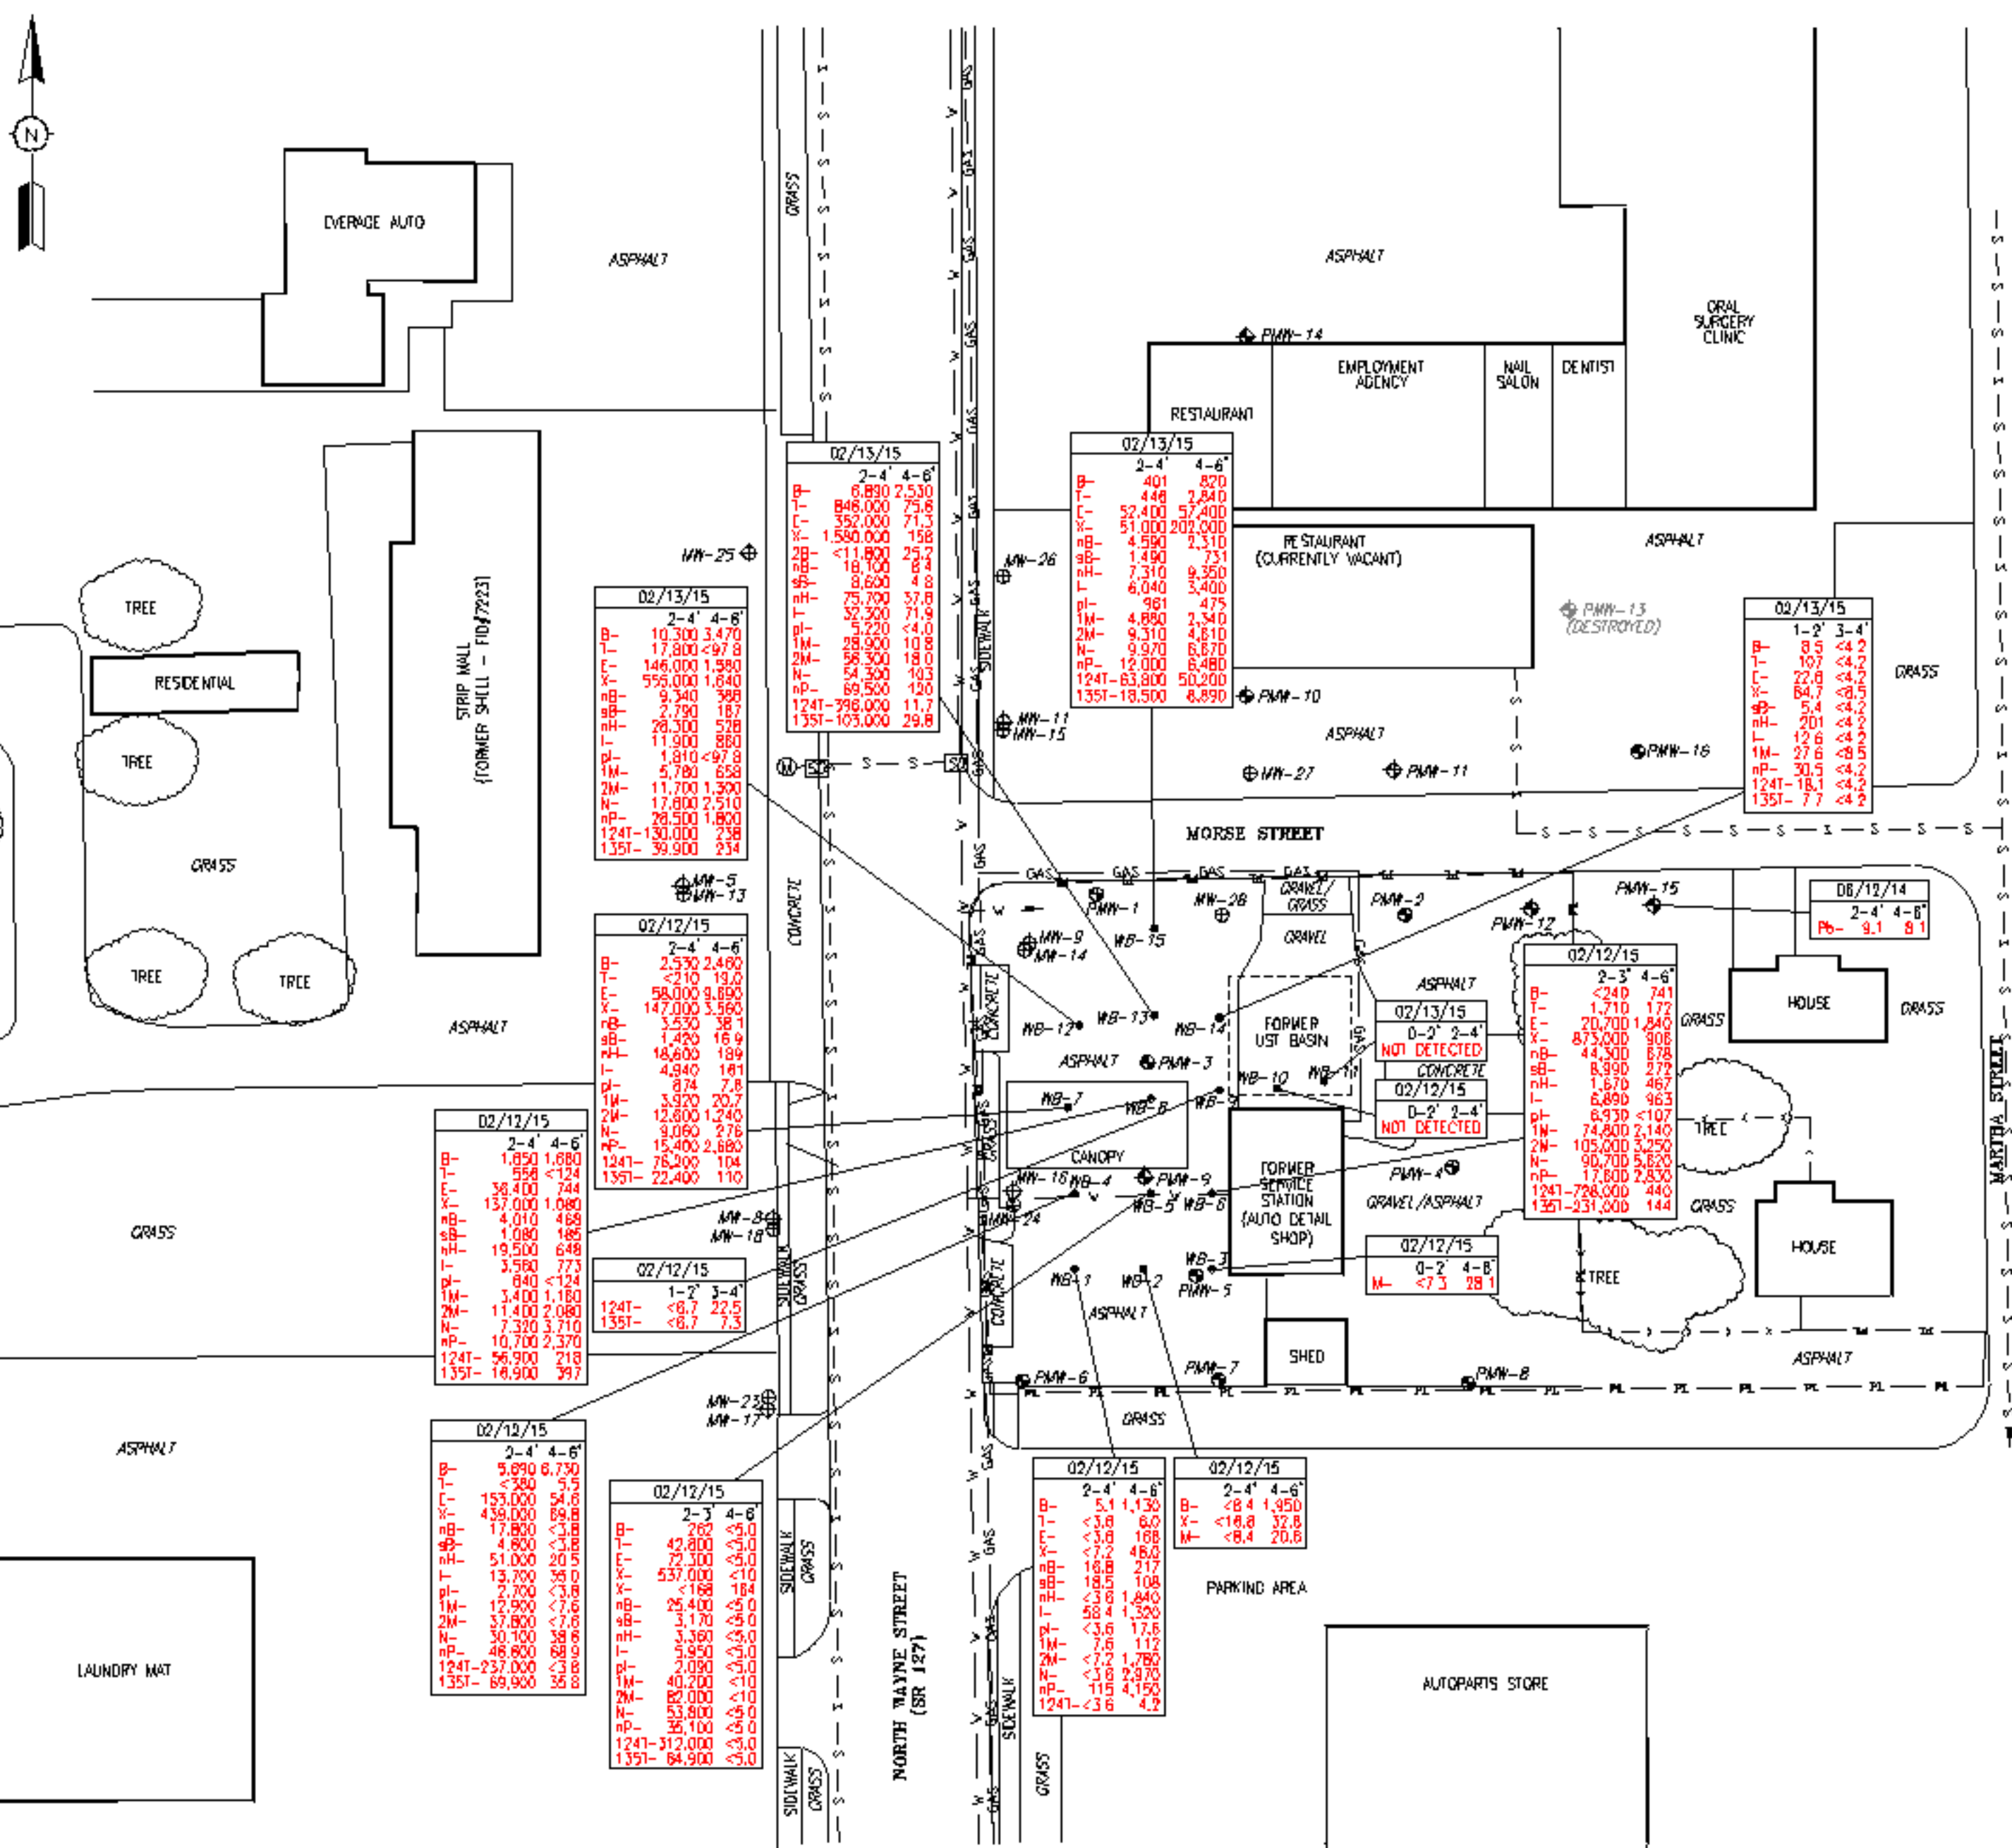

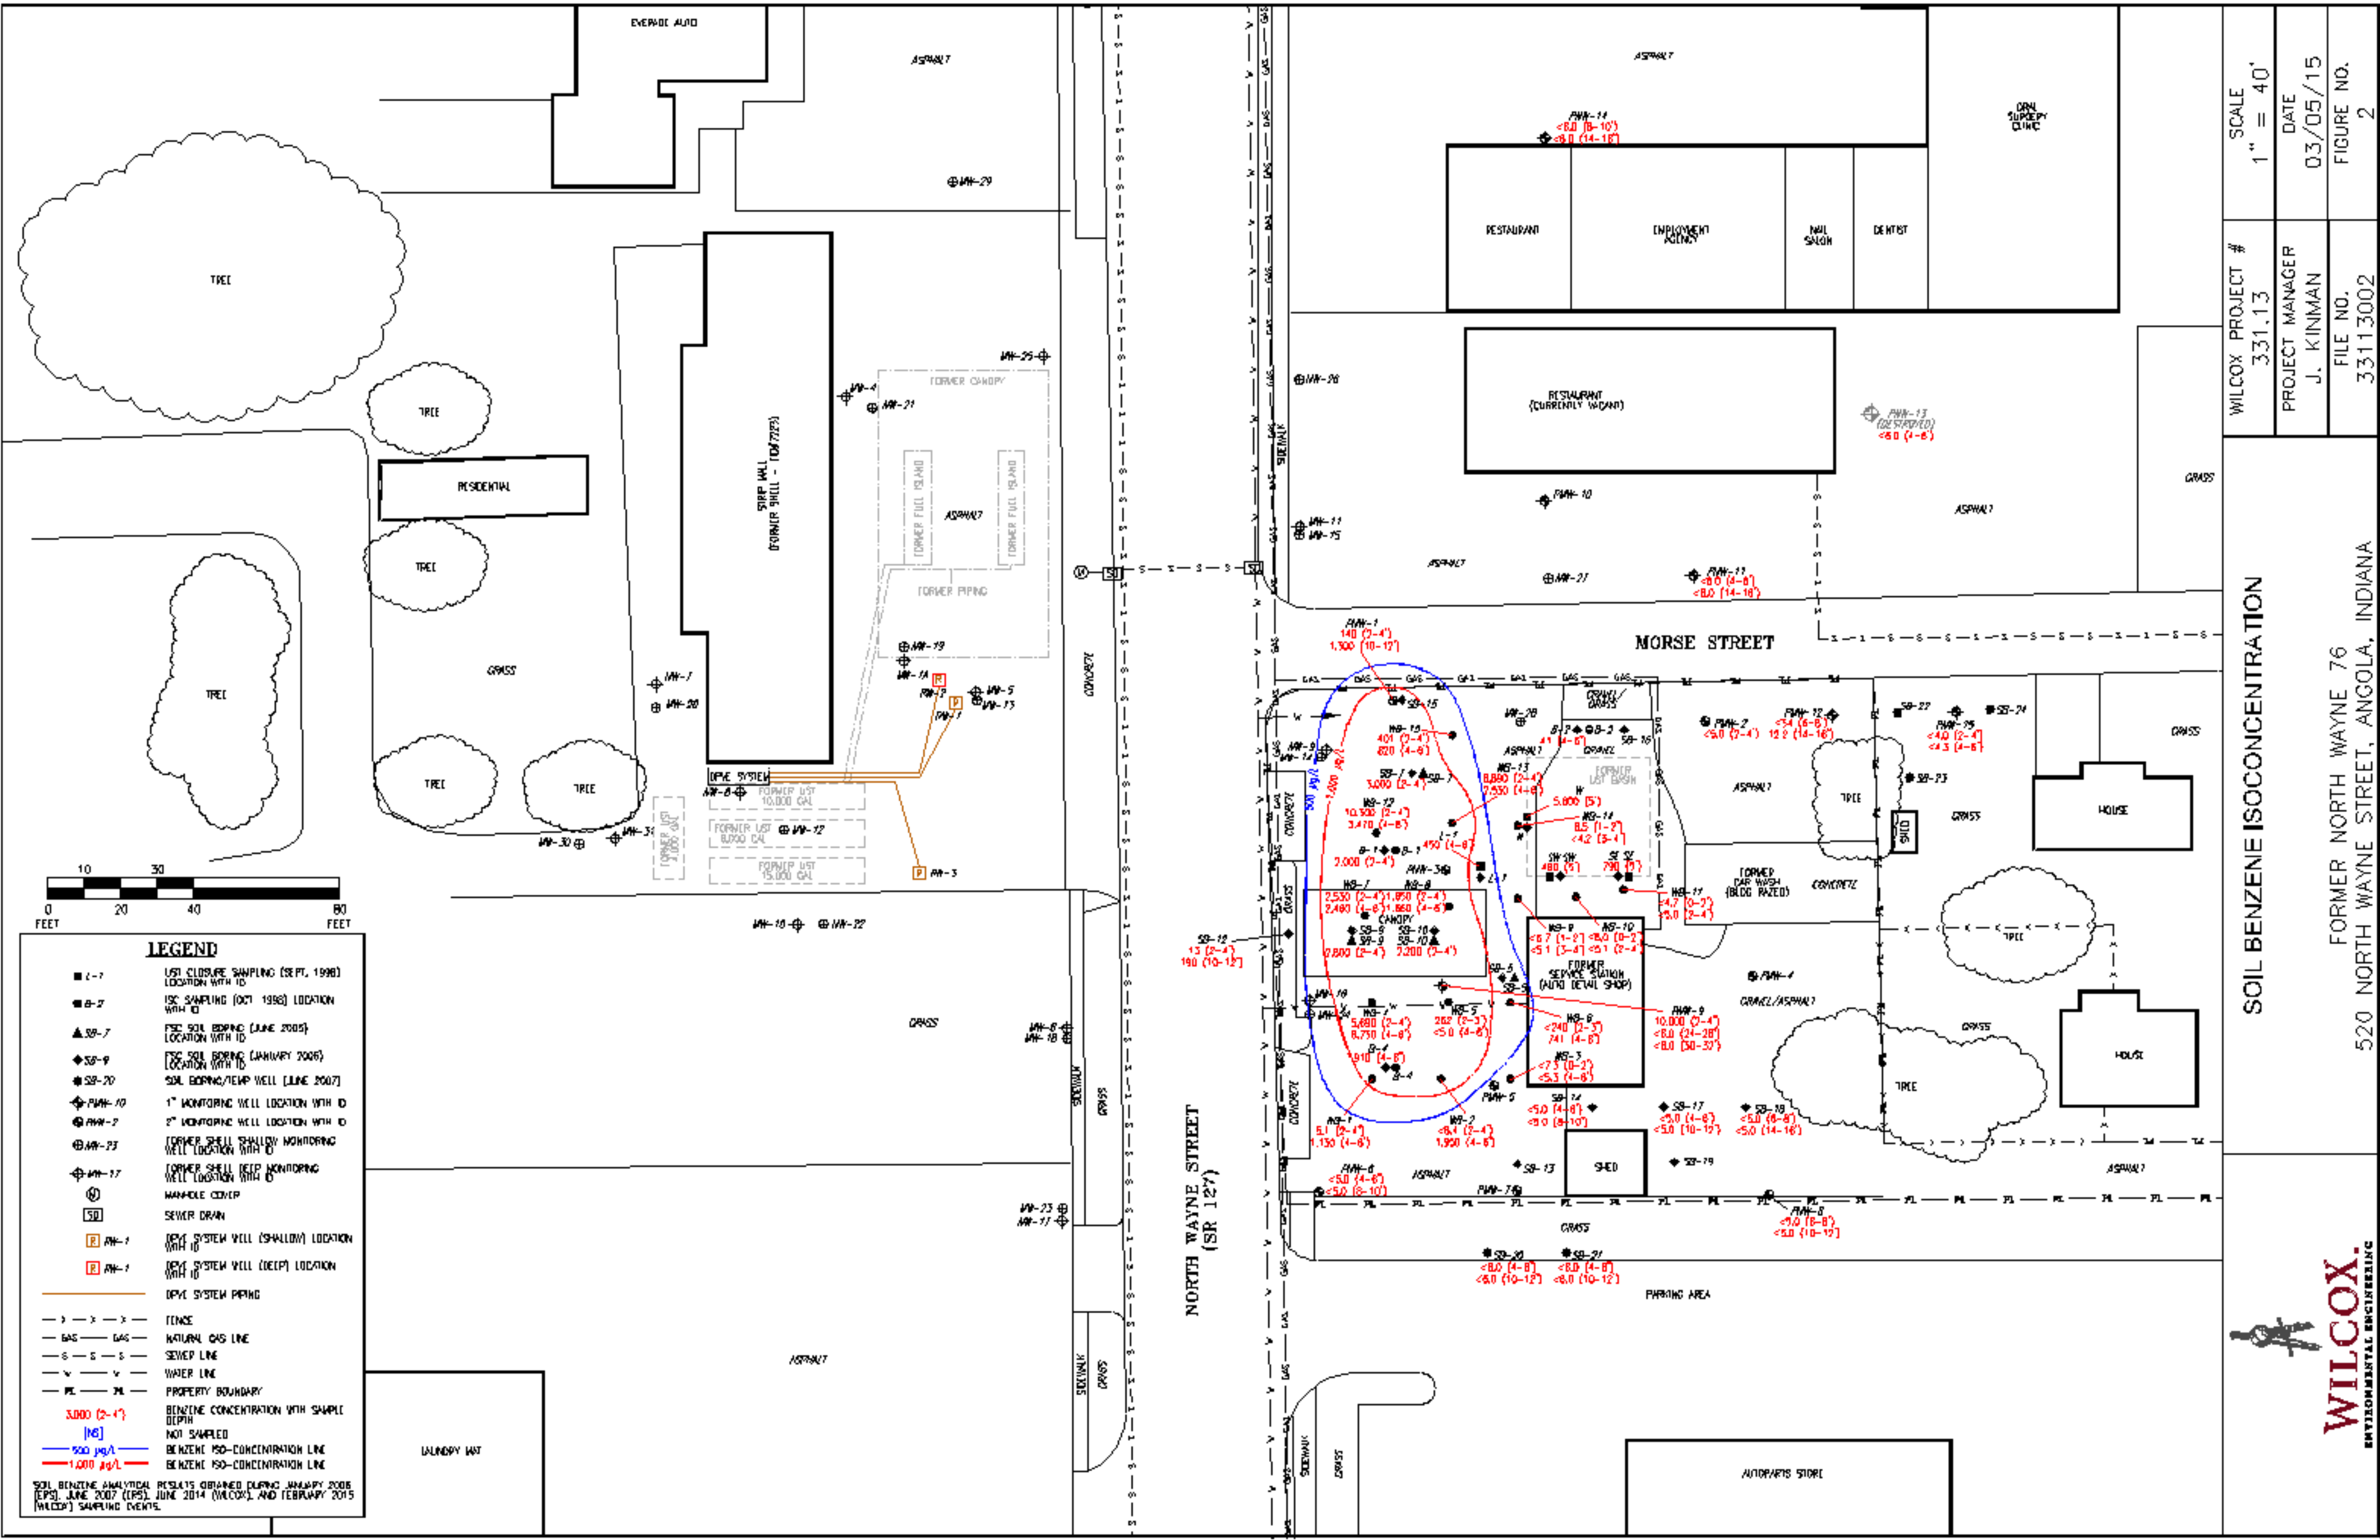


SOIL BENZENE ISOCONCENTRATION

WILCOX PROJECT #	331.13
PROJECT MANAGER	J. KINMAN
FILE NO.	33113002
SCALE	1" = 40'
DATE	03/05/15
FIGURE NO.	2

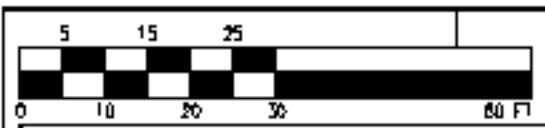

LEGEND

- L-1 LAST CLOSURE ASSESSMENT (SEPT 1998) LOCATION WITH ID
 - G-2 PSC SAMPLING (OCT 1998) LOCATION WITH ID
 - ▲ S-7 TSC SOIL BORING (JUNE 2005) LOCATION WITH ID
 - ◆ S-8 TSC SOIL BORING (JANUARY 2008) LOCATION WITH ID
 - S-20 SOIL BORING/TEMP WELL (JUNE 2007) LOCATION WITH ID
 - S-4 MUCON SOIL BORING (FEB 2015) LOCATION WITH ID
 - ⊕ PWH-10 1" MONITORING WELL LOCATION WITH ID
 - ⊕ PWH-2 2" MONITORING WELL LOCATION WITH ID
 - ⊕ PWH-23 FORMER SHELL SHALLOW MONITORING WELL LOCATION WITH ID
 - ⊕ PWH-17 FORMER SHELL DEEP MONITORING WELL LOCATION WITH ID
 - ⊕ SS-1 SUB-SLAB VAPOR SAMPLING LOCATION AND ID
 - ⊕ LIT POST
 - ⊕ MANHOLE COVER
 - ⊕ DRAIN
 - ⊕ SD SEWER DRAIN
 - ⊕ PWH-1 DRYE SYSTEM WELL (SHALLOW) LOCATION WITH ID
 - ⊕ PWH-2 DRYE SYSTEM WELL (DEEP) LOCATION WITH ID
 - DRYE SYSTEM PIPING
 - EXCAVATION EXTENT
 - FENCE
 - GAS NATURAL GAS LINE
 - SEWER LINE
 - WATER LINE
 - PROPERTY LINE
 - B- BENZENE CONCENTRATION
 - T- TOLUENE CONCENTRATION
 - E- ETHYLBENZENE CONCENTRATION
 - X- XYLENE CONCENTRATION
 - M- METHYL-TERT-BUTYL ETHER CONCENTRATION
 - DC- cis-1,2-DICHLOROBENZENE CONCENTRATION
 - TC- TRICHLOROETHYLENE CONCENTRATION
 - nH- n-HEXANE CONCENTRATION
 - I- ISOPROPYLBENZENE CONCENTRATION
 - pI- p-ISOPROPYLTOLUENE CONCENTRATION
 - N- NAPHTHALENE CONCENTRATION
 - nP- n-PROPYLBENZENE CONCENTRATION
 - nB- n-BUTYLBENZENE CONCENTRATION
 - sec-B- sec-BUTYLBENZENE CONCENTRATION
 - 1M- 1-METHYLNAPHTHALENE CONCENTRATION
 - 2M- 2-METHYLNAPHTHALENE CONCENTRATION
 - 124- 1,2,4-TRIMETHYLNAPHTHALENE CONCENTRATION
 - 135- 1,3,5-TRIMETHYLNAPHTHALENE CONCENTRATION
 - MC- METHYLENE CHLORIDE CONCENTRATION
- DATA SHOWN IN BLUE EXCEED RESIDENTIAL GROUNDWATER TAP SCREENING LEVELS
- DATA SHOWN IN ORANGE EXCEED 10X RESIDENTIAL GROUNDWATER TAP SCREENING LEVELS
- DATA SHOWN IN RED EXCEED COMMERCIAL/INDUSTRIAL VAPOR INTRUSION SCREENING LEVELS
- ONLY DETECTED CHEMICALS OF CONCERN ARE SHOWN
- NOTE: THE LAB DOES NOT HOLD TSI ACCREDITATION FOR THIS PARAMETER
- GROUNDWATER ANALYTICAL RESULTS OBTAINED DURING THE NOVEMBER 16, 2017 SAMPLING EVENT CONCENTRATIONS ARE REPORTED IN MICROGRAMS PER LITER (µg/L)

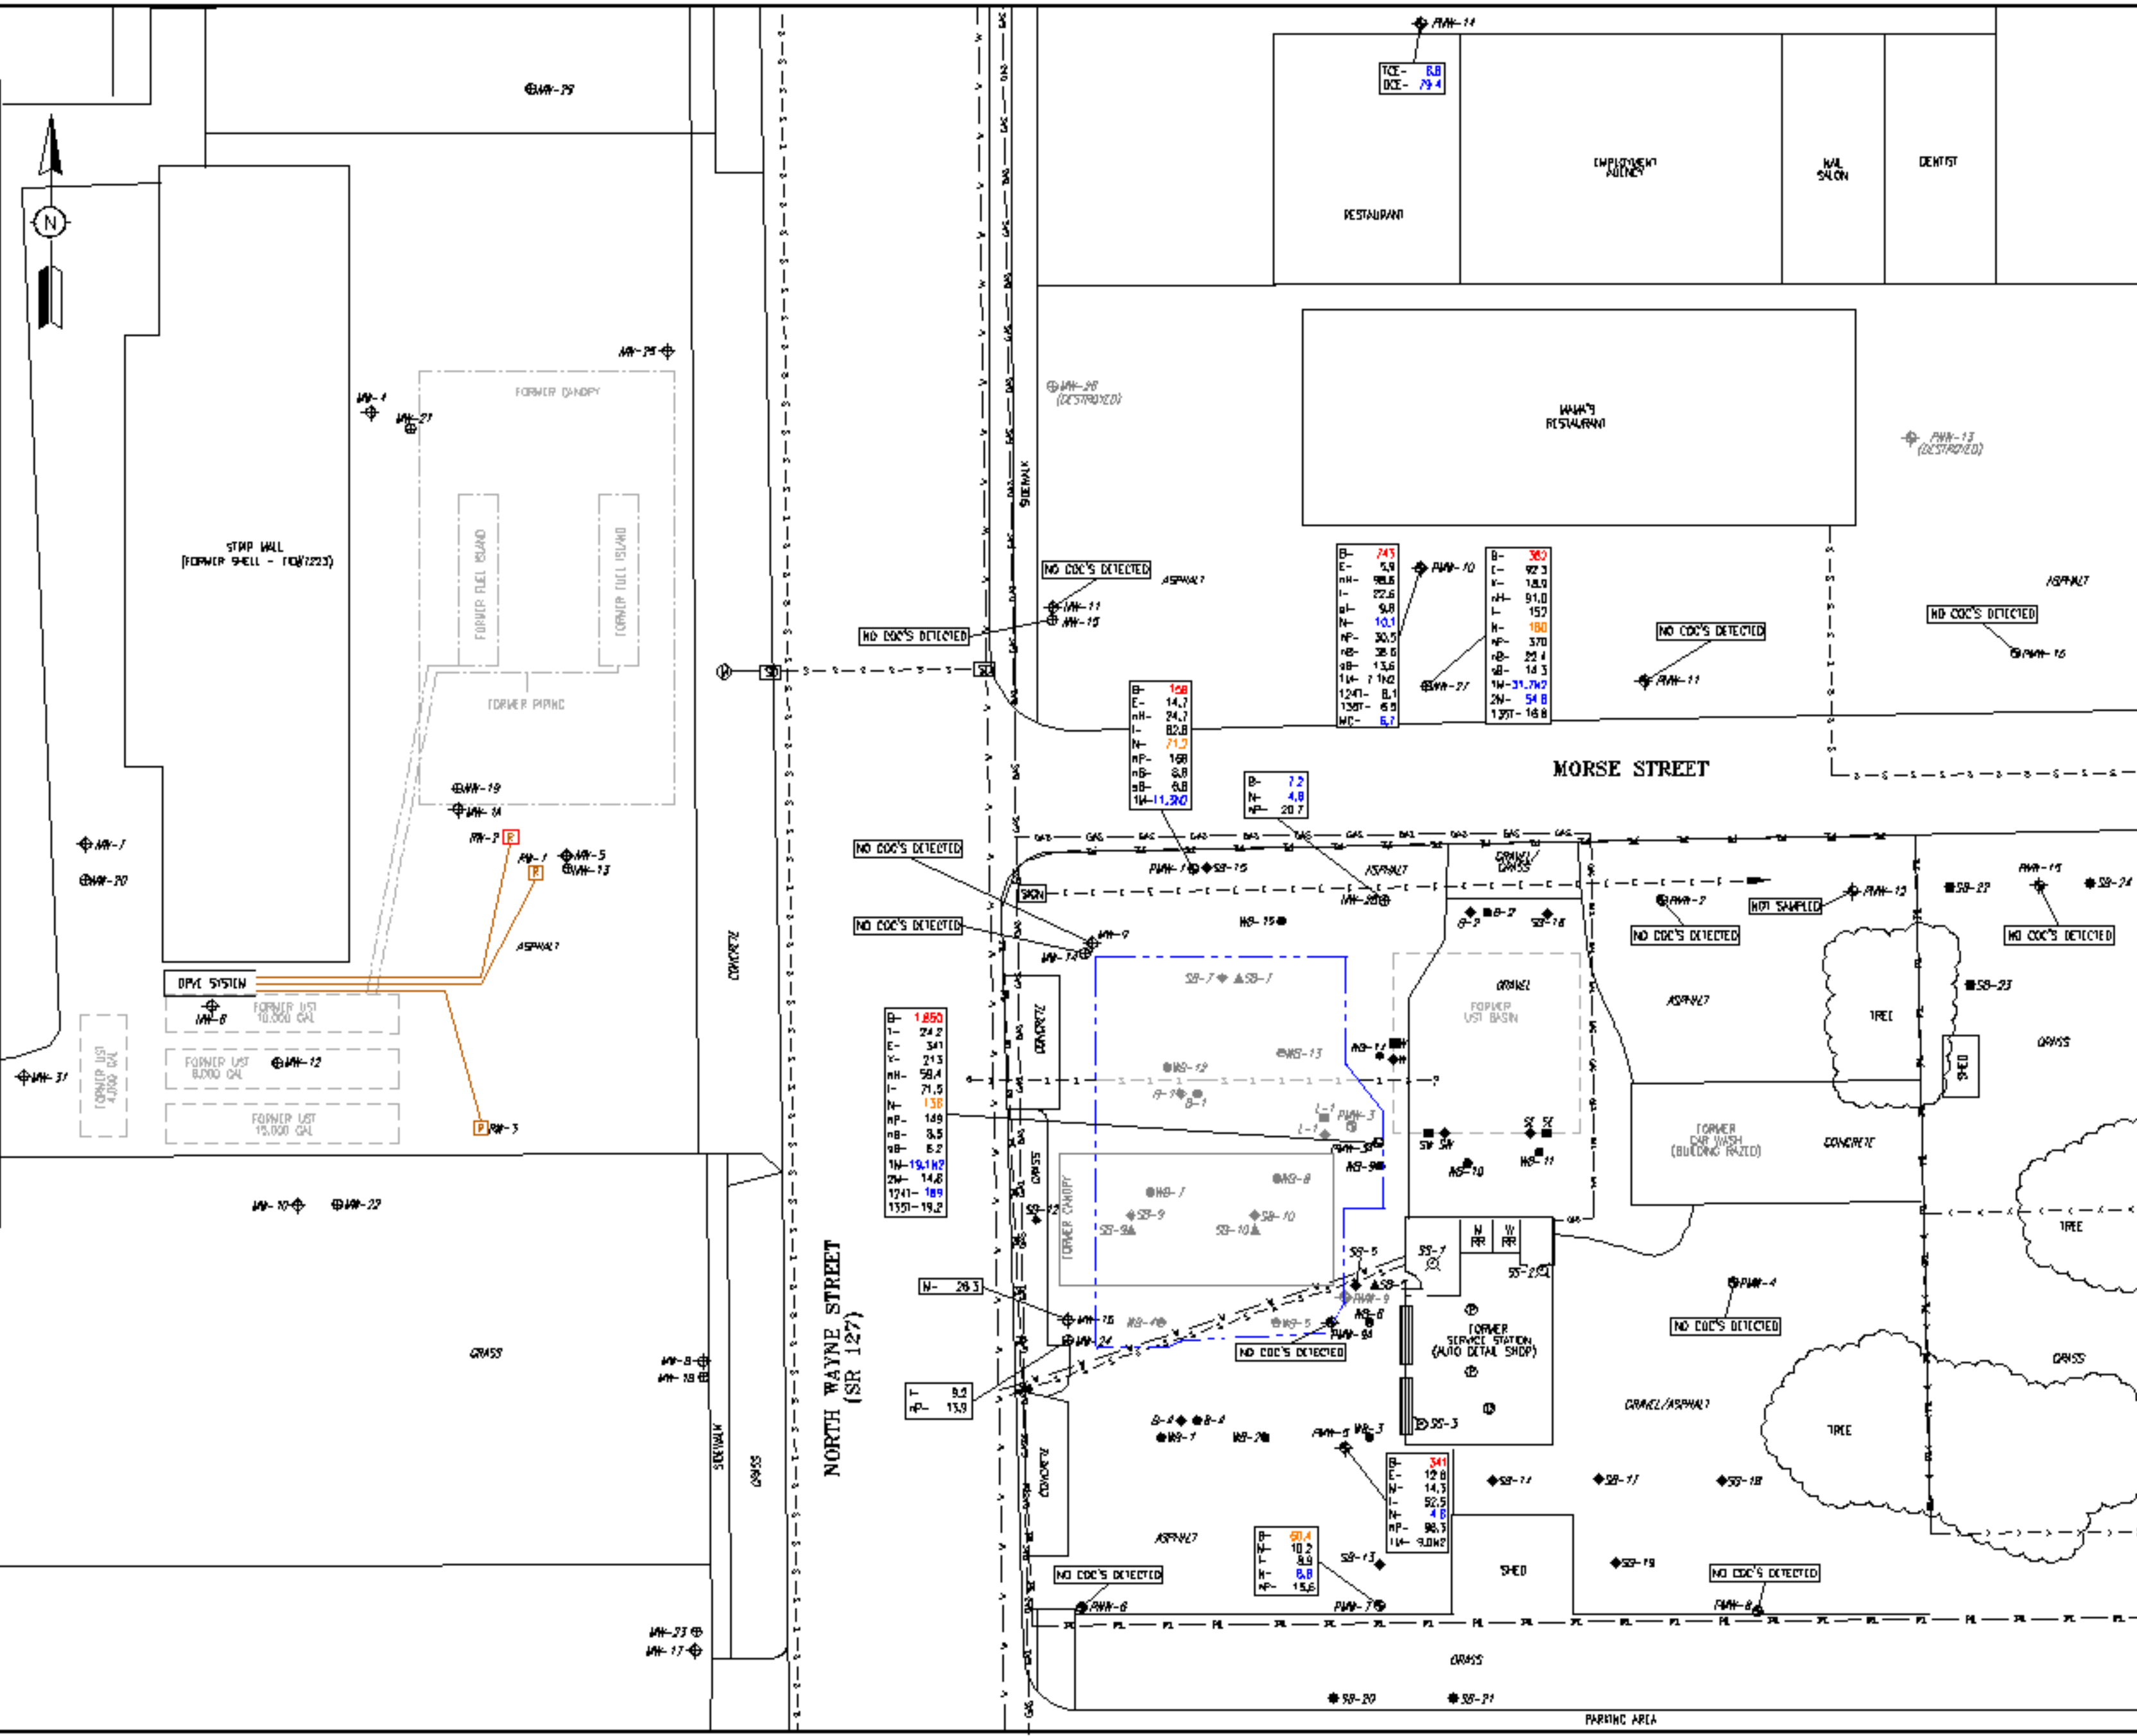

WILCOX PROJECT #
331.13

WILCOX PROJECT #
331.13

SCALE
1" = 30'


DATE
12/12/17

FIGURE NO.
4


MONITORING WELL LOCATIONS AND
FOURTH QUARTER 2017 GROUNDWATER DATA

FORMER NORTH WAYNE 76
520 NORTH WAYNE STREET, ANGOLA, INDIANA

WILCOX.
ENVIRONMENTAL ENGINEERING

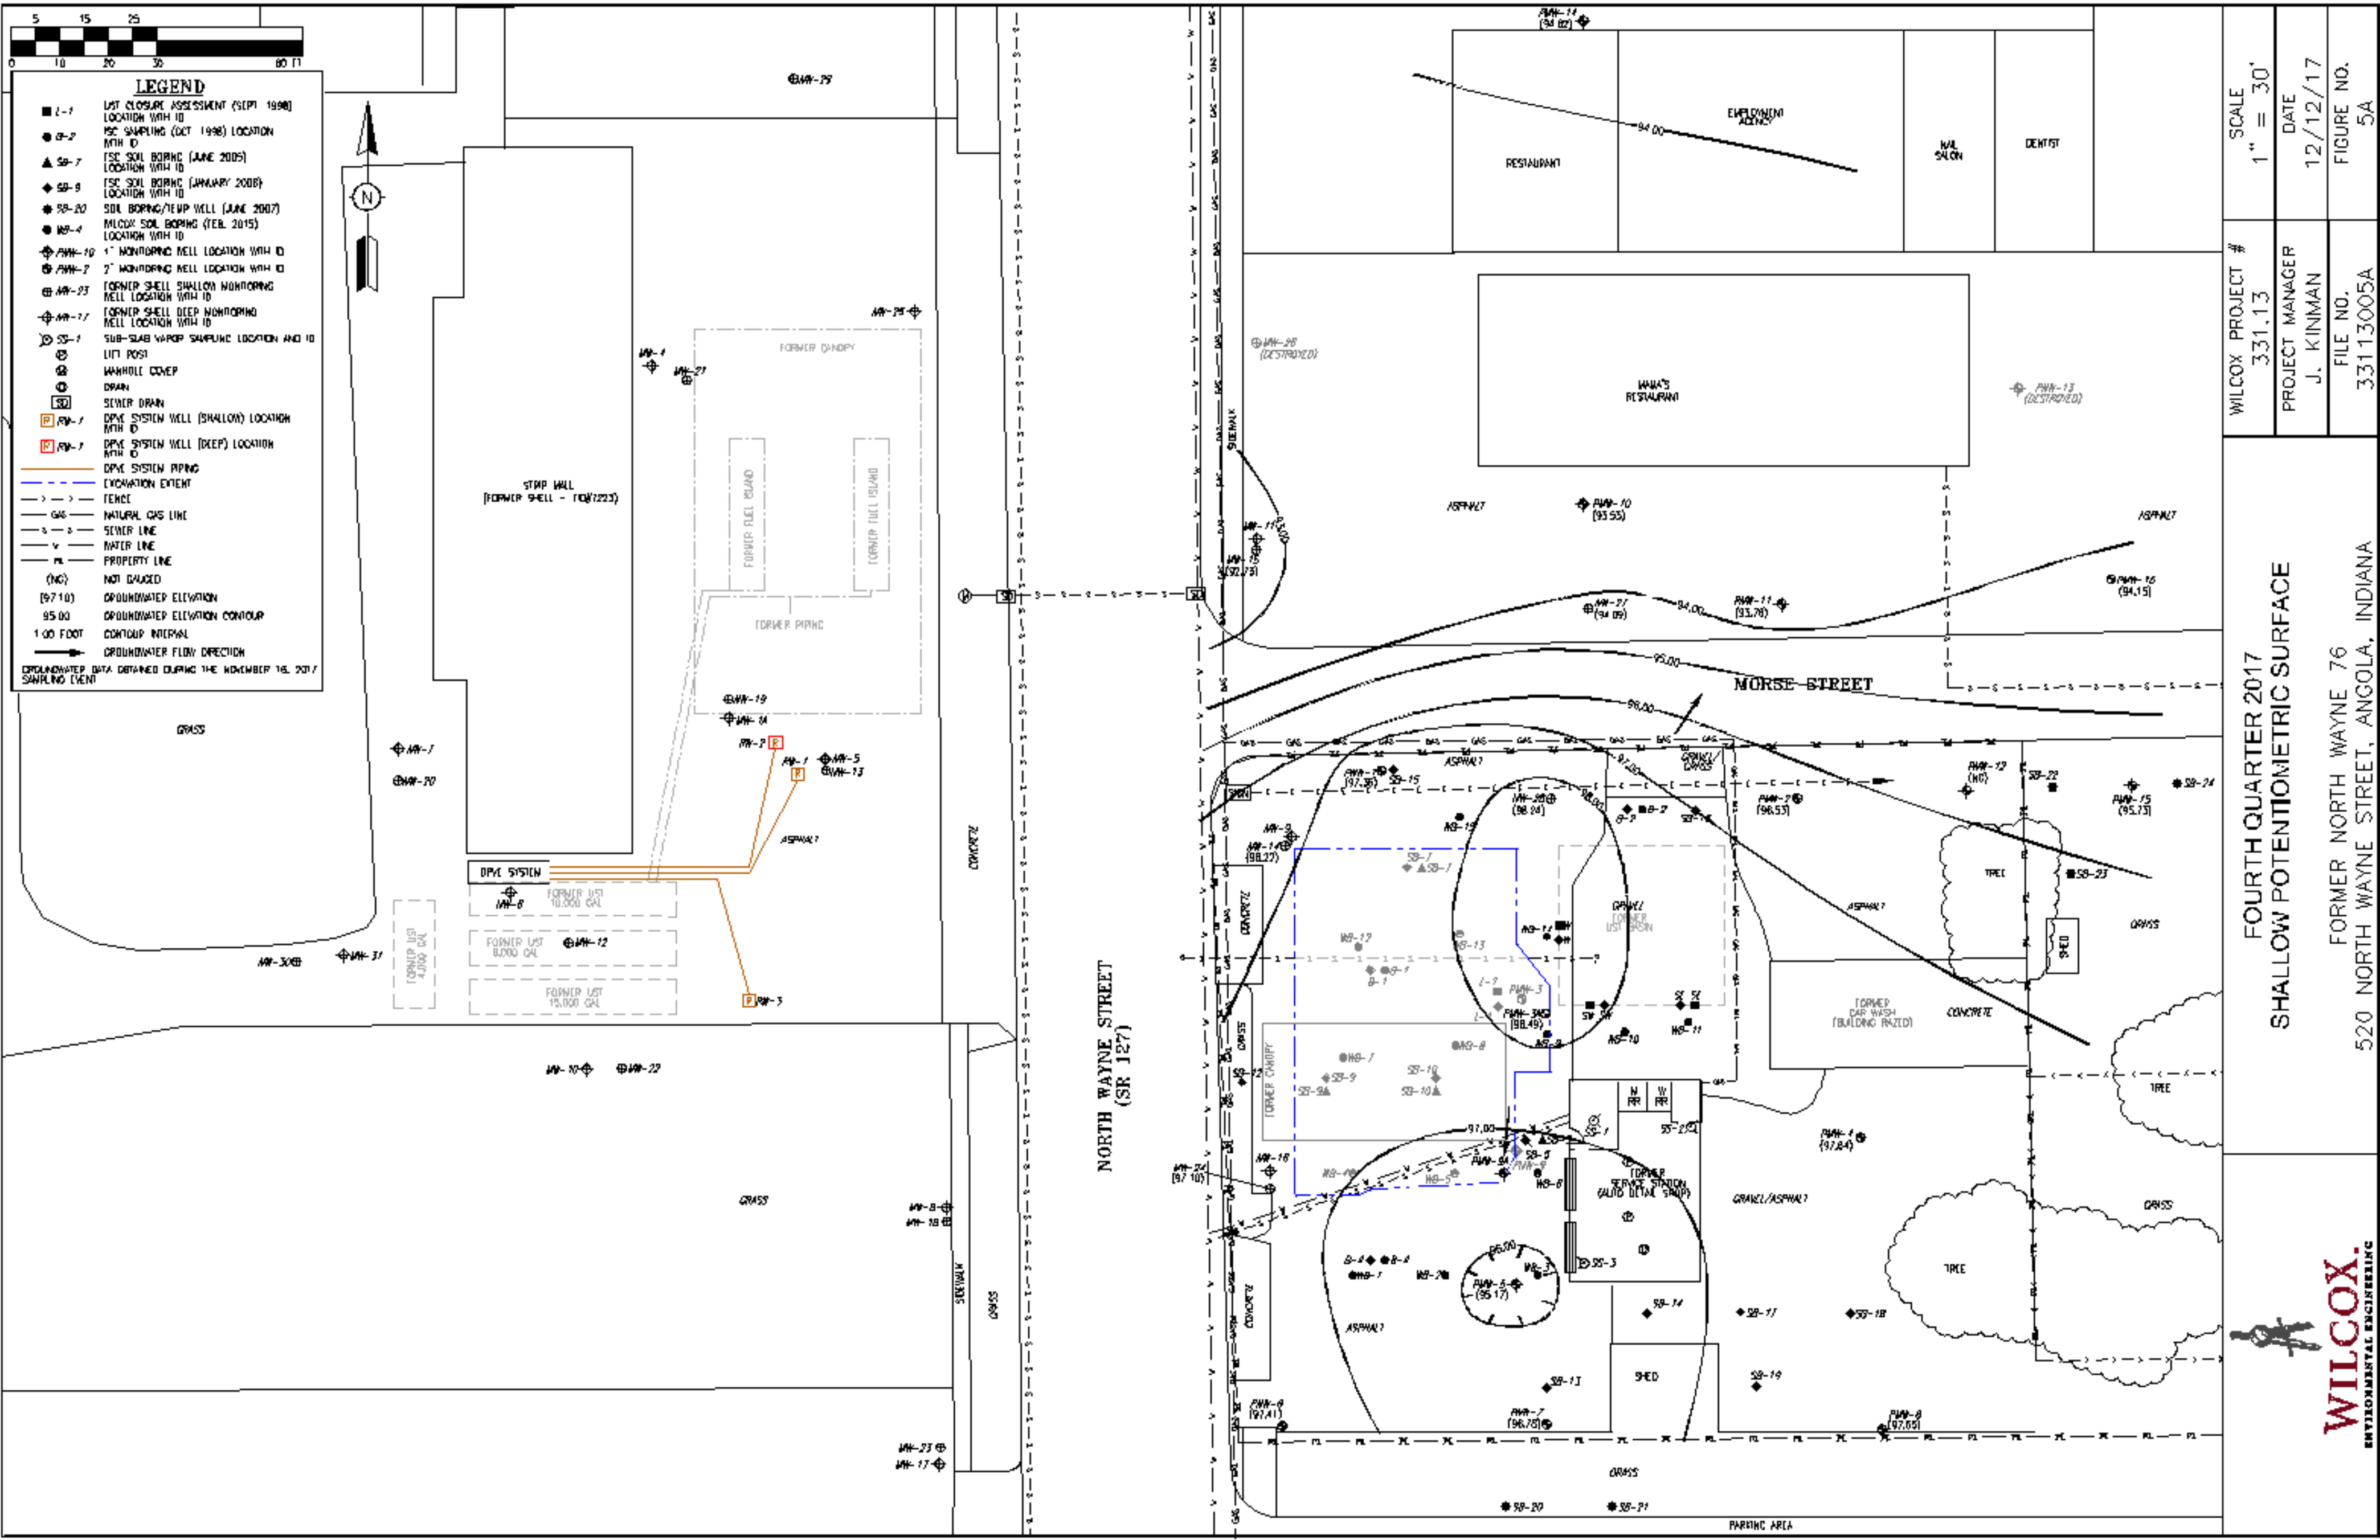


 WILCOX. ENVIRONMENTAL ENGINEERING	FOURTH QUARTER 2017 SHALLOW POTENTIOMETRIC SURFACE FORMER NORTH WAYNE 76 520 NORTH WAYNE STREET, ANGOLA, INDIANA	WILCOX PROJECT # 331.13	SCALE 1" = 30'
		PROJECT MANAGER J. KINMAN	DATE 12/12/17
		FILE NO. 33113005A	FIGURE NO. 5A

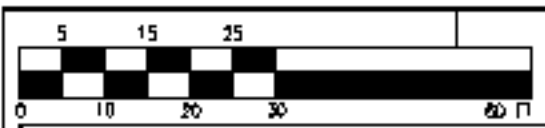


LEGEND

- L-1 LAST CLOSURE ASSESSMENT (SEPT 1998) LOCATION WITH ID
 - G-2 PSC SAMPLING (OCT 1998) LOCATION WITH ID
 - ▲ SB-7 TSC SOIL BORING (JUNE 2005) LOCATION WITH ID
 - ◆ SB-9 TSC SOIL BORING (JANUARY 2008) LOCATION WITH ID
 - SB-20 SOIL BORING/TEMP WELL (JUNE 2007) LOCATION WITH ID
 - SB-4 MUCON SOIL BORING (FEB 2015) LOCATION WITH ID
 - ⊕ PAM-10 1" MONITORING WELL LOCATION WITH ID
 - ⊕ PAM-2 2" MONITORING WELL LOCATION WITH ID
 - ⊕ PAM-23 FORMER SHELL SHALLOW MONITORING WELL LOCATION WITH ID
 - ⊕ PAM-17 FORMER SHELL DEEP MONITORING WELL LOCATION WITH ID
 - ⊕ SS-1 SUB-SLAB VAPOR SAMPLING LOCATION AND ID
 - ⊕ LIT POST
 - ⊕ MANHOLE COVER
 - ⊕ DRAIN
 - ⊕ SD SEWER DRAIN
 - ⊕ PAM-1 DYE SYSTEM WELL (SHALLOW) LOCATION WITH ID
 - ⊕ PAM-7 DYE SYSTEM WELL (DEEP) LOCATION WITH ID
 - DYE SYSTEM PIPING
 - - - EXCAVATION EXTENT
 - - - FENCE
 - GAS NATURAL GAS LINE
 - S SEWER LINE
 - W WATER LINE
 - PL PROPERTY LINE
 - (92.74) GROUNDWATER ELEVATION
 - 92.50 GROUNDWATER ELEVATION CONTOUR
 - 0.25 FOOT CONTOUR INTERVAL
 - GROUNDWATER FLOW DIRECTION
- GROUNDWATER DATA OBTAINED DURING NOVEMBER 16, 2017 SAMPLING (VEN).

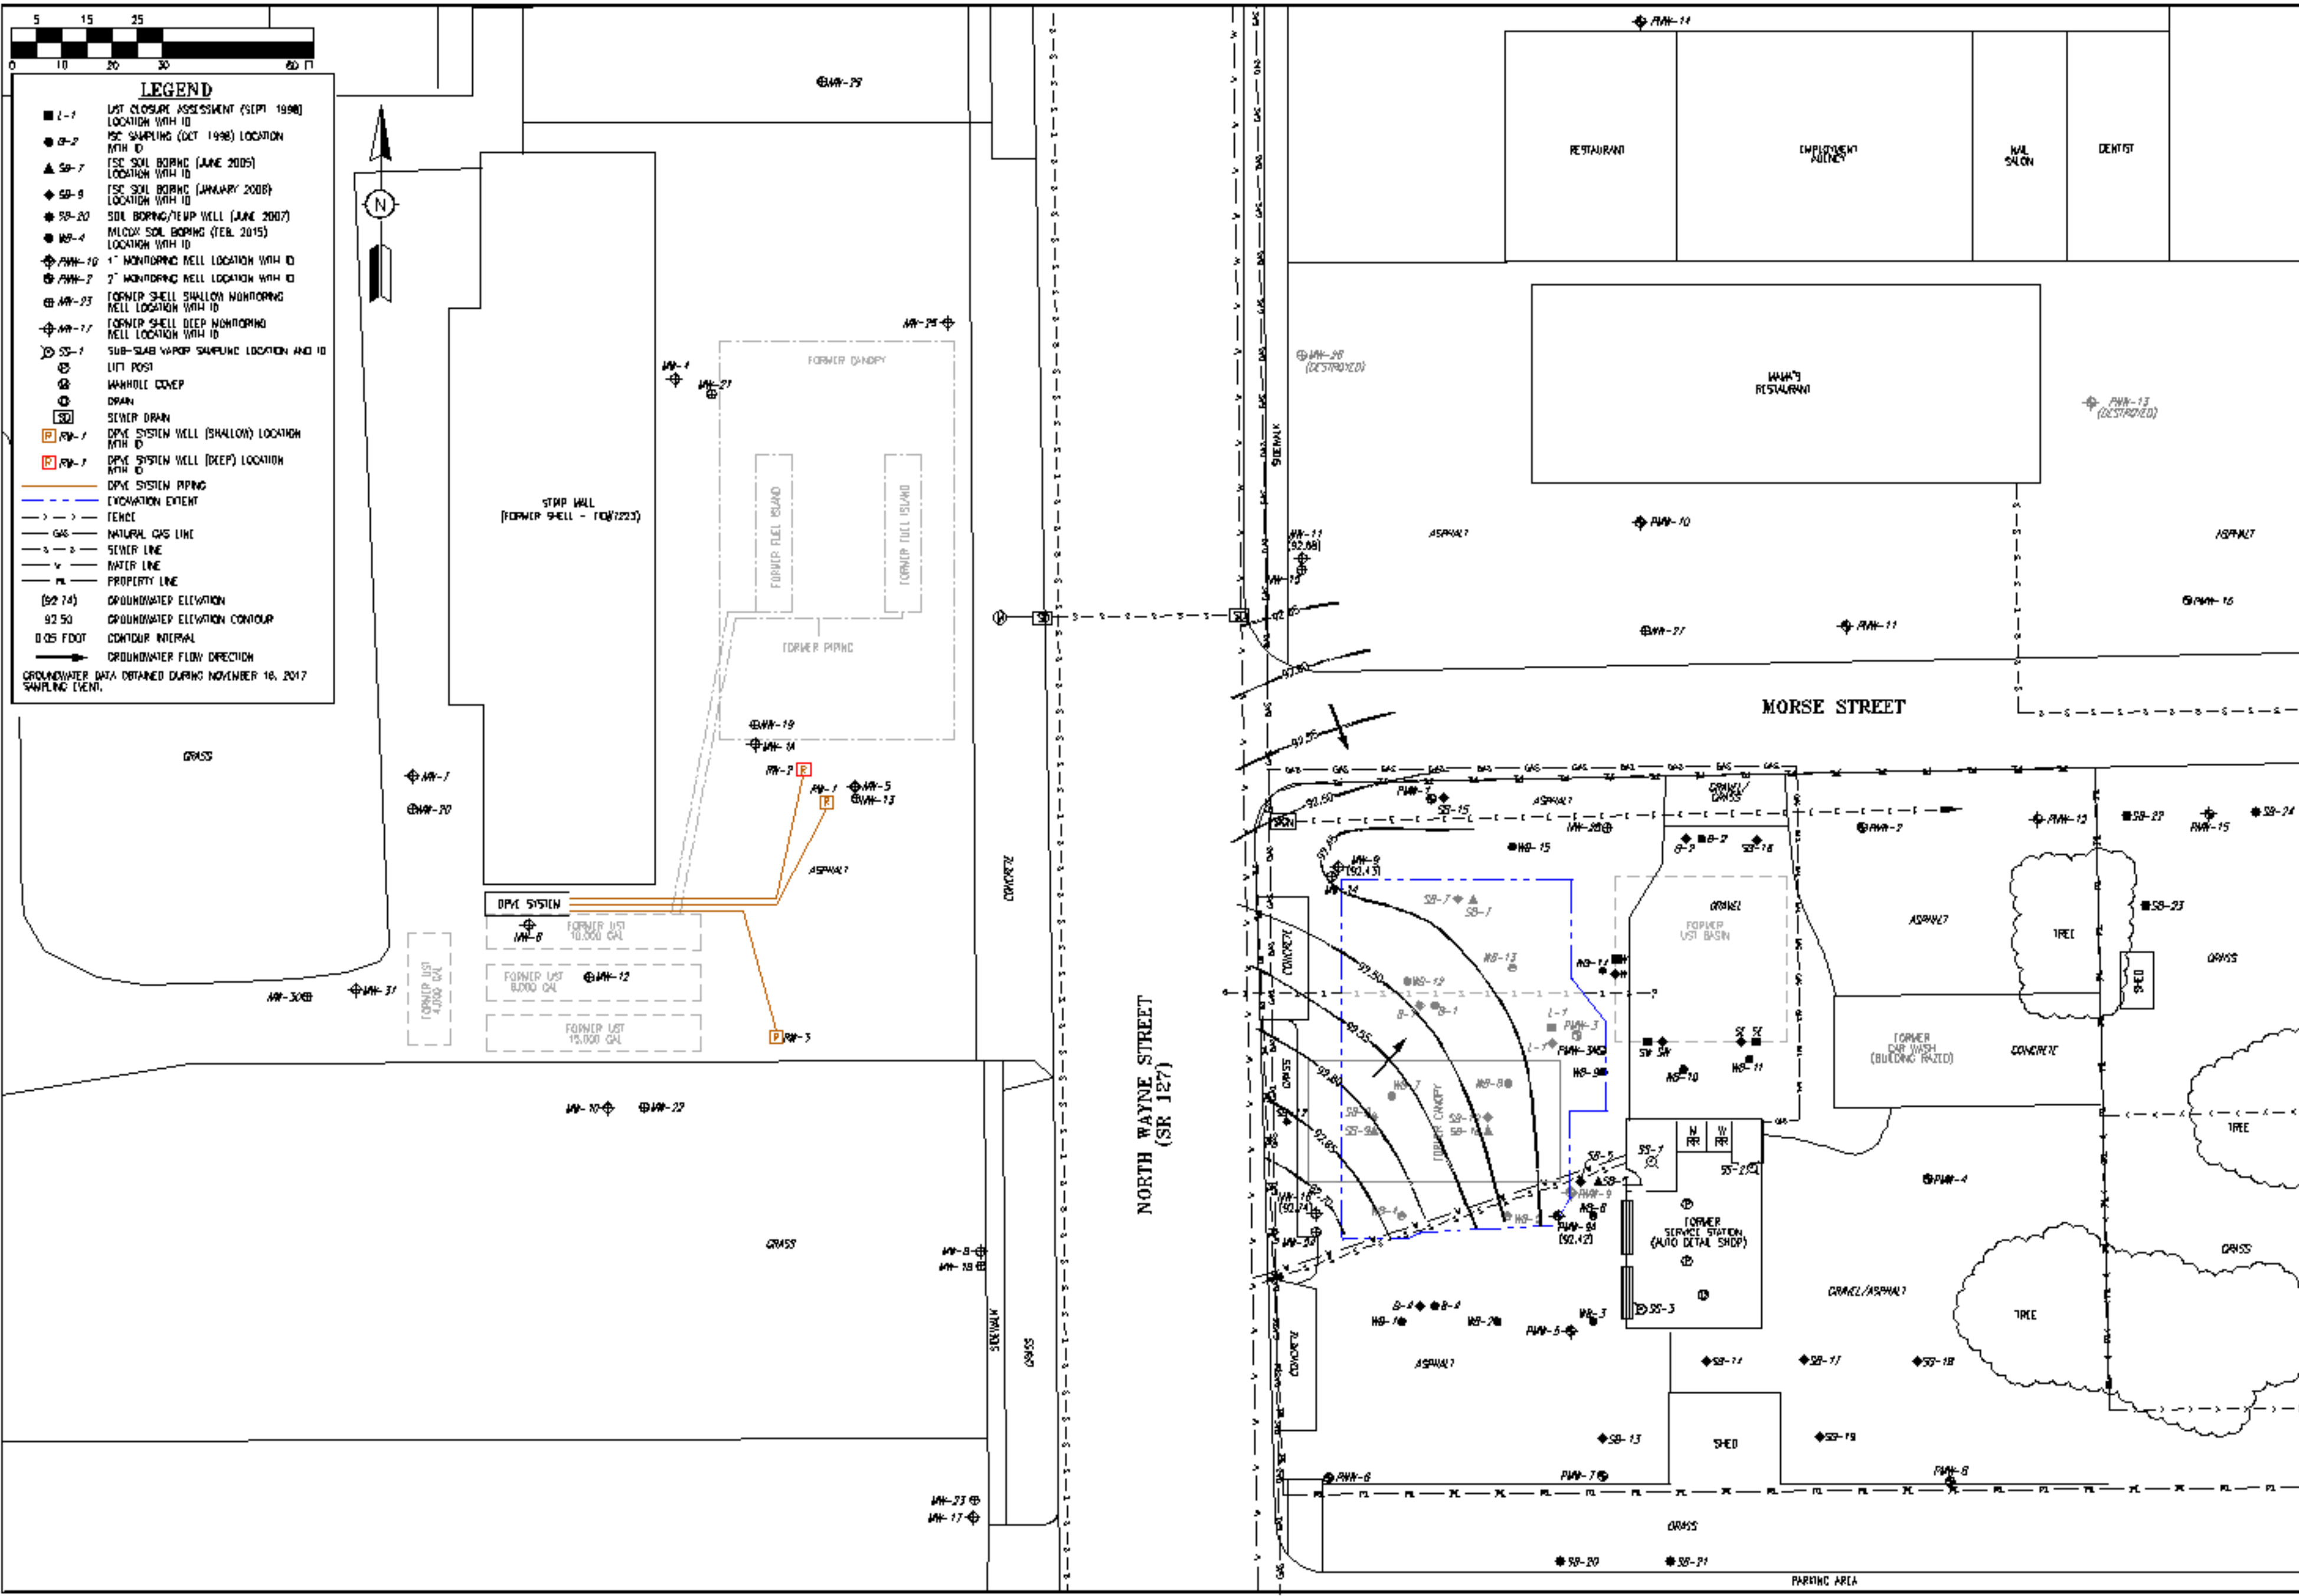

	FOURTH QUARTER 2017 DEEP POTENTIOMETRIC SURFACE			WILCOX PROJECT # 331.13	SCALE 1" = 30'
	FORMER NORTH WAYNE 76 520 NORTH WAYNE STREET, ANGOLA, INDIANA			PROJECT MANAGER J. KINMAN	DATE 12/12/17
				FILE NO. 33113005B	FIGURE NO. 5B

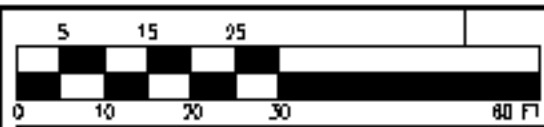

LEGEND

■ L-1

US1 CLOSURE ASSESSMENT (SEPT. 1998) LOCATION WITH ID

● B-2

ISC SAMPLING (OCT. 1998) LOCATION WITH ID

▲ SB-7

FSC SOIL BORING (JUNE 2005) LOCATION WITH ID

◆ SB-9

FSC SOIL BORING (JANUARY 2006) LOCATION WITH ID

● SB-20

SOIL BORING/TEMP WELL (JUNE 2007) LOCATION WITH ID

● AS-4

WISCONSIN SOIL BORING (FEB. 2015) LOCATION WITH ID

⊕ PMA-10

1" MONITORING WELL LOCATION WITH ID

⊕ PMA-2

2" MONITORING WELL LOCATION WITH ID

⊕ MA-23

FORMER SHELL SHALLOW MONITORING WELL LOCATION WITH ID

⊕ MA-17

FORMER SHELL DEEP MONITORING WELL LOCATION WITH ID

⊕ SS-1

SUB-SLAB VAPOR SAMPLING LOCATION AND ID

⊕

LIFT POST

⊕

MANHOLE COVER

⊕

DRAIN

⊕

SEWER DRAIN

⊕ MA-7

DPVE SYSTEM WELL (SHALLOW) LOCATION WITH ID

⊕ MA-7

DPVE SYSTEM WELL (DEEP) LOCATION WITH ID

—

DPVE SYSTEM PIPING

EXCAVATION EXTENT

FENCE

NATURAL GAS LINE

SEWER LINE

WATER LINE

PROPERTY LINE

B-

BENZENE CONCENTRATION

T-

TOLUENE CONCENTRATION

E-

ETHYLBENZENE CONCENTRATION

M-

XYLENE CONCENTRATION

M-

METHYL-TERT-BUTYL ETHER CONCENTRATION


N-

NAPHTHALENE CONCENTRATION

DATA SHOWN IN BLUE EXCEED RESIDENTIAL GROUNDWATER SCREENING LEVELS.

ONLY DETECTED CHEMICALS OF CONCERN ARE SHOWN.

GROUNDWATER ANALYTICAL RESULTS OBTAINED DURING THE MAY 11, 2023 SAMPLING EVENT. CONCENTRATIONS ARE REPORTED IN MICROGRAMS PER LITER (μg/L).

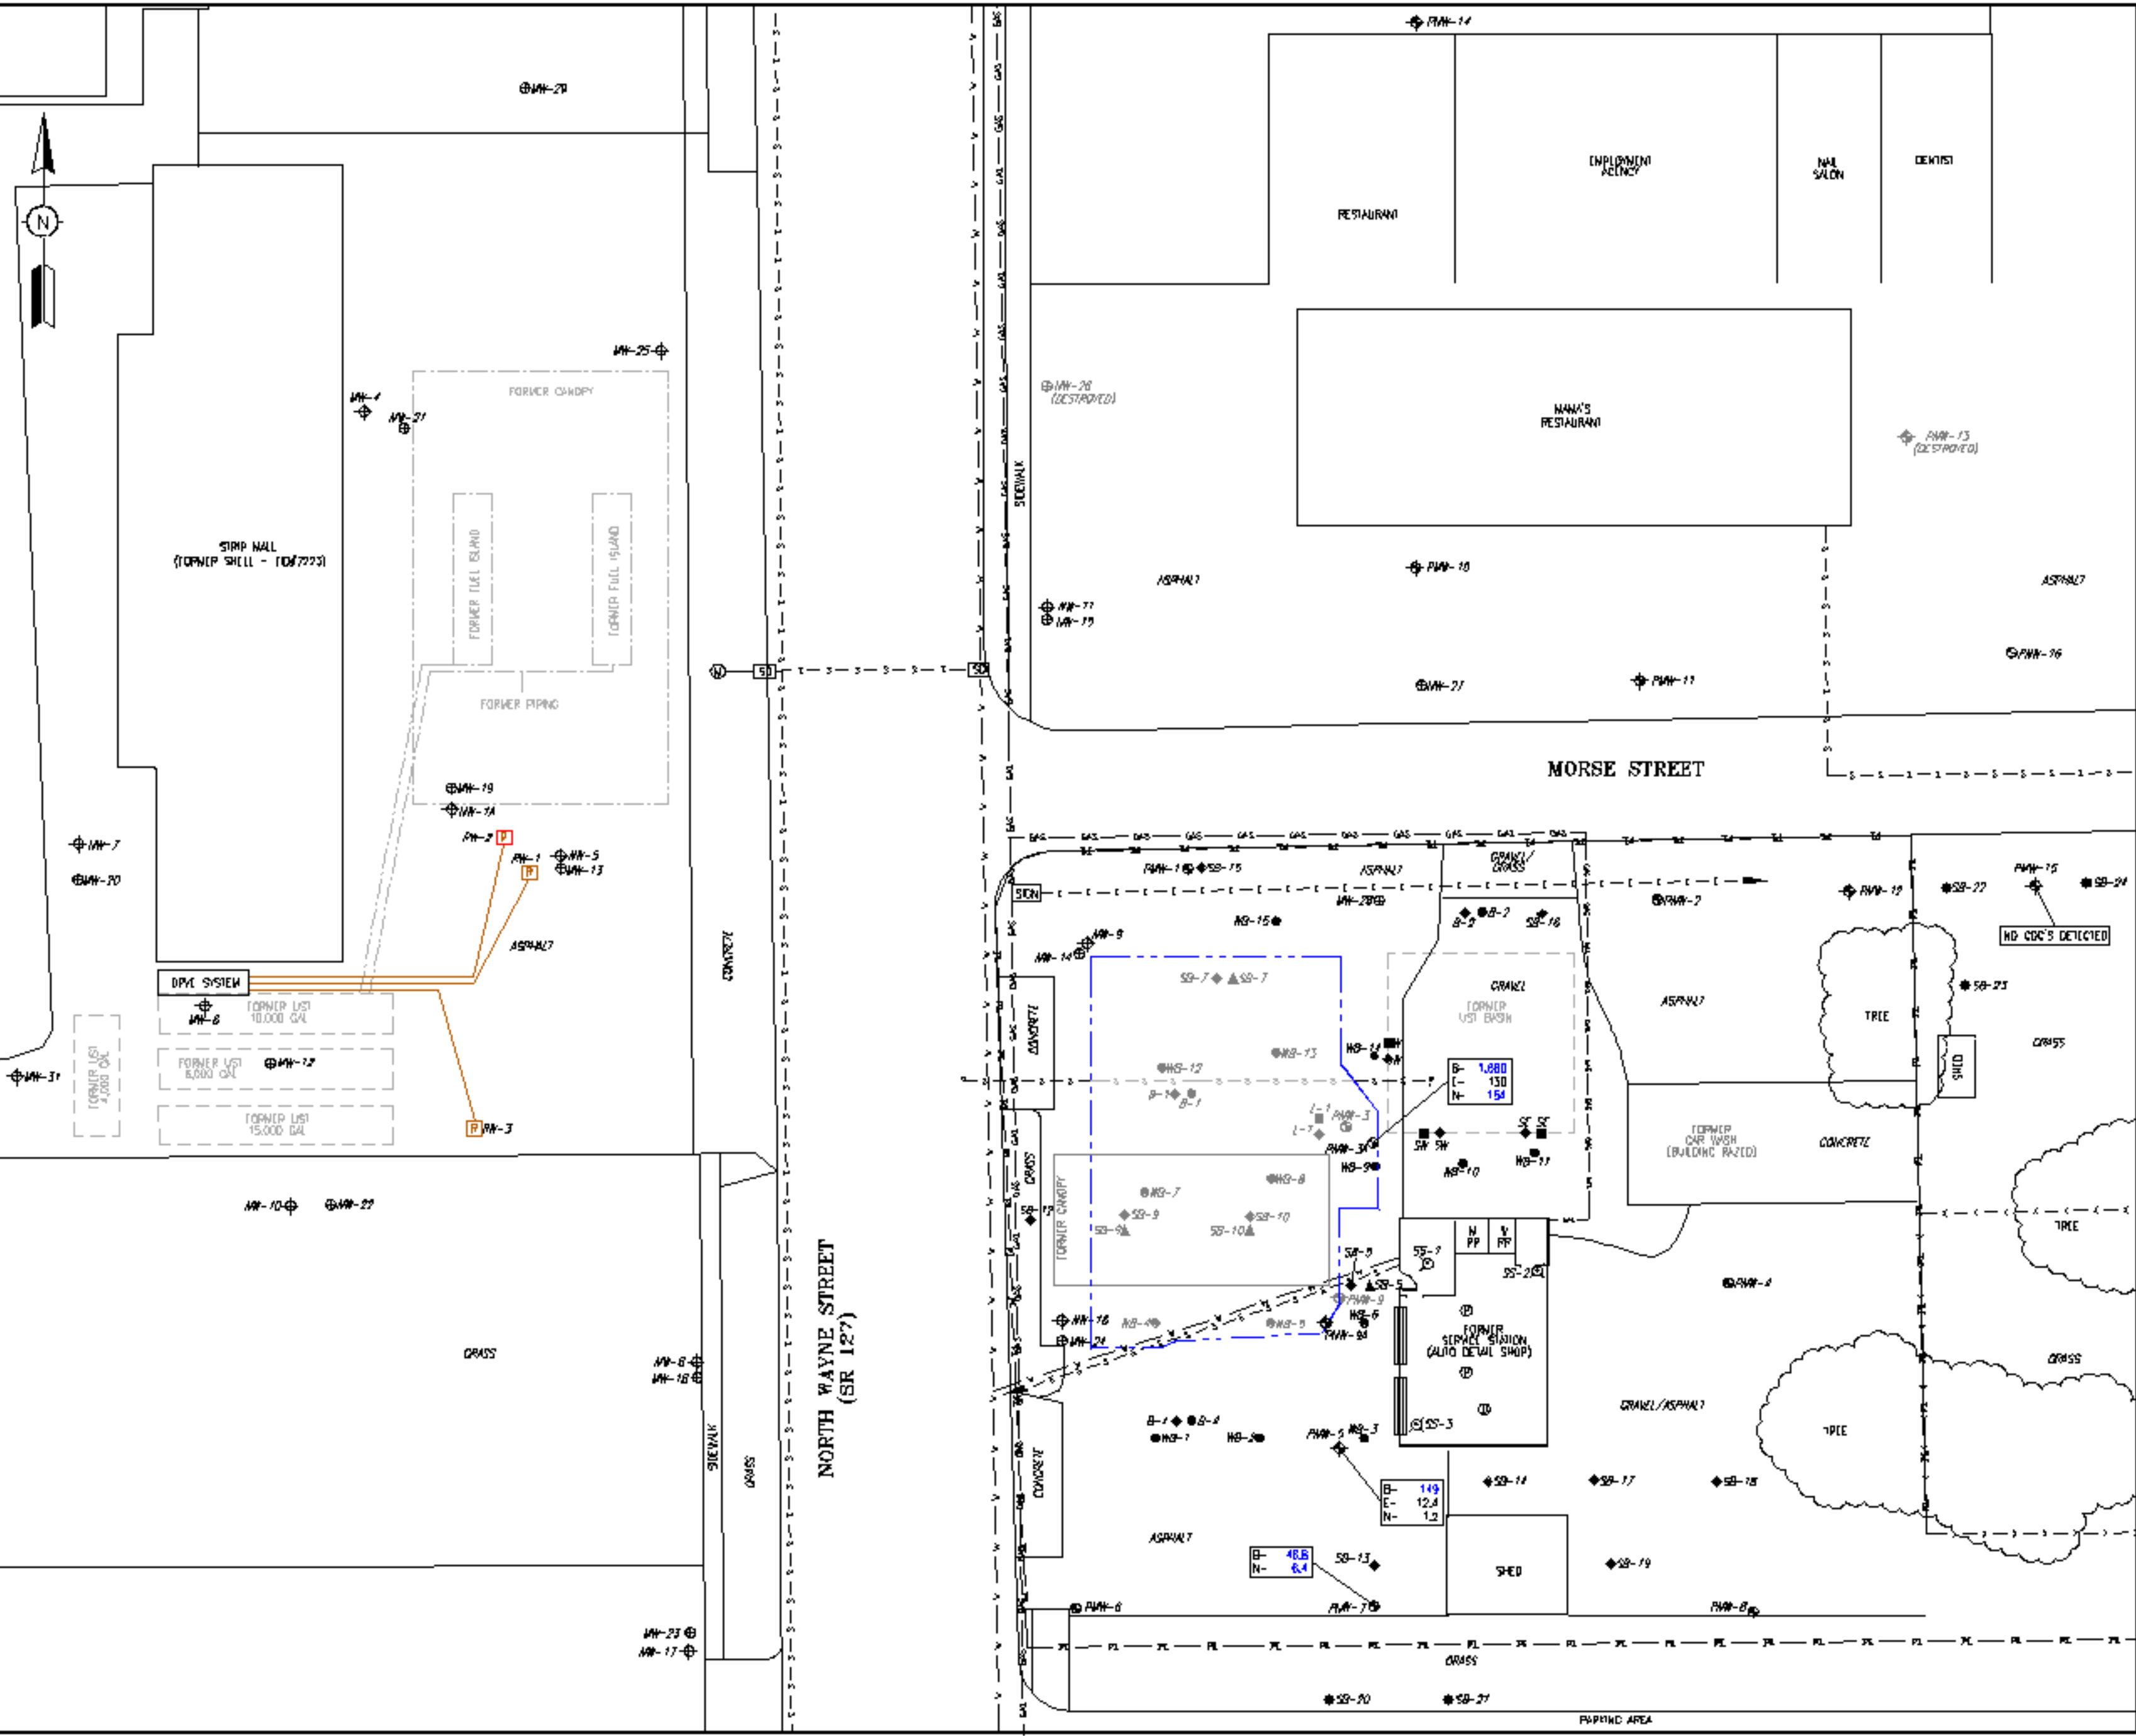

WILCOX PROJECT #
331.13

SCALE
1" = 30'

PROJECT MANAGER
G. ALFREY

DATE
06/19/23

FILE NO.
33113004

FIGURE NO.
3

SECOND QUARTER 2023
GROUNDWATER ANALYTICAL RESULTS

FORMER NORTH WAYNE 76
520 NORTH WAYNE STREET, ANGOLA, INDIANA

WILCOX.
ENVIRONMENTAL ENGINEERING



July 16, 2024

INDOT – Fort Wayne District
5333 Hatfield Road
Fort Wayne, IN 46808

Re: Notice of Contamination in Right of Way
North Wayne 76, Angola, Indiana
FID #11528, LUST # 199810544
Wilcox Project # 199.08

To Whom It May Concern:

Wilcox Environmental Engineering, Inc. ("Wilcox") is conducting an environmental investigation in the vicinity of property located at 520 North Wayne Street, Angola, Indiana on behalf of the property owner at the direction of the Indiana Department of Environmental Management (IDEM). As part of this investigation, IDEM requires that the property owner evaluate possible environmental conditions related to residual petroleum hydrocarbon impacts in soil and groundwater.

Wilcox understands that the INDOT has a right of way adjacent to the above-described property location (State Road 127 and Morse Street). The results of Wilcox's environmental investigation indicate that contamination is present in this right of way consisting of petroleum related compounds (hydrocarbons) in groundwater at depths of approximately 1 to 8 feet below ground surface at concentrations exceeding IDEM's applicable screening levels. The extent of contamination is illustrated on the attached Figure(s).

Wilcox is in the process of obtaining No Further Action status from IDEM on behalf of the property owner signifying that the investigation and remediation at the property is complete. The contamination shown in the attached Figure(s) is the extent presently known to Wilcox, subject to any natural attenuation which may occur.


Additional information on environmental activities at the site can be located in reports prepared by Wilcox, and maintained on the IDEM virtual file cabinet website:

[North Wayne 76 IDEM Virtual File Cabinet](#)

If you have any questions about this notice or would like further information, please contact me at 317-472-0999 or galfrey@wilcoxenv.com

Wilcox Environmental Engineering, Inc.

Sincerely,

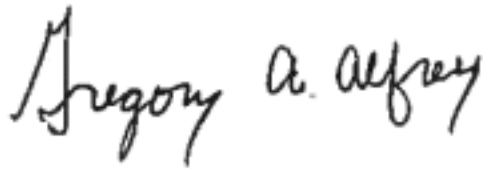A handwritten signature in black ink that reads "Gregory A. Alfrey". The signature is written in a cursive, flowing style.

Gregory A. Alfrey, LPG
Senior Project Manager




Attachment Figure(s) of contaminated area

cc: Jason Murdoch, IDEM
Glenn D. Bowman, Stoll Keenon Ogden PLLC

LEGEND

- PMW-2 2" MONITORING WELL LOCATION WITH ID
- PMW-10 1" MONITORING WELL LOCATION WITH ID
- PMW-2 2" MONITORING WELL LOCATION WITH ID
- MW-23 FORMER SHELL MONITORING WELL LOCATION WITH ID
- MW-17 FORMER SHELL DEEP MONITORING WELL LOCATION WITH ID
- FENCE
- NATURAL GAS LINE
- SEWER LINE
- WATER LINE
- PROPERTY BOUNDARY
- 2-4" SAMPLE DEPTH
- 10-12" SATURATED SAMPLE DEPTH
- B- BENZENE CONCENTRATION
- T- TOLUENE CONCENTRATION
- E- ETHYLENE CONCENTRATION
- X- XYLENE CONCENTRATION
- M- METHYL TERT BUTYL ETHER CONCENTRATION
- 2B- 2-BUTANONE (MEK) CONCENTRATION
- nB- n-BUTYLBENZENE CONCENTRATION
- secB- sec-BUTYLBENZENE CONCENTRATION
- nH- n-HEXANE CONCENTRATION
- iP- ISOPROPYLBENZENE CONCENTRATION
- p- p-ISOPROPYLTOLUENE CONCENTRATION
- 1-M- 1-METHYLNAPHTHALENE CONCENTRATION
- 2-M- 2-METHYLNAPHTHALENE CONCENTRATION
- N- NAPHTHALENE CONCENTRATION
- nP- n-PROPYLBENZENE CONCENTRATION
- 124T- 1,2,4-TRIMETHYLBENZENE CONCENTRATION
- 135T- 1,3,5-TRIMETHYLBENZENE CONCENTRATION
- Pb- LEAD CONCENTRATION

SOIL ANALYTICAL RESULTS REPORTED IN MICROGRAMS PER KILOGRAM (mg/kg), EXCEPT LEAD WHICH IS REPORTED IN MILLIGRAMS PER KILOGRAM (mg/kg). ONLY DETECTED VOC'S ARE SHOWN.

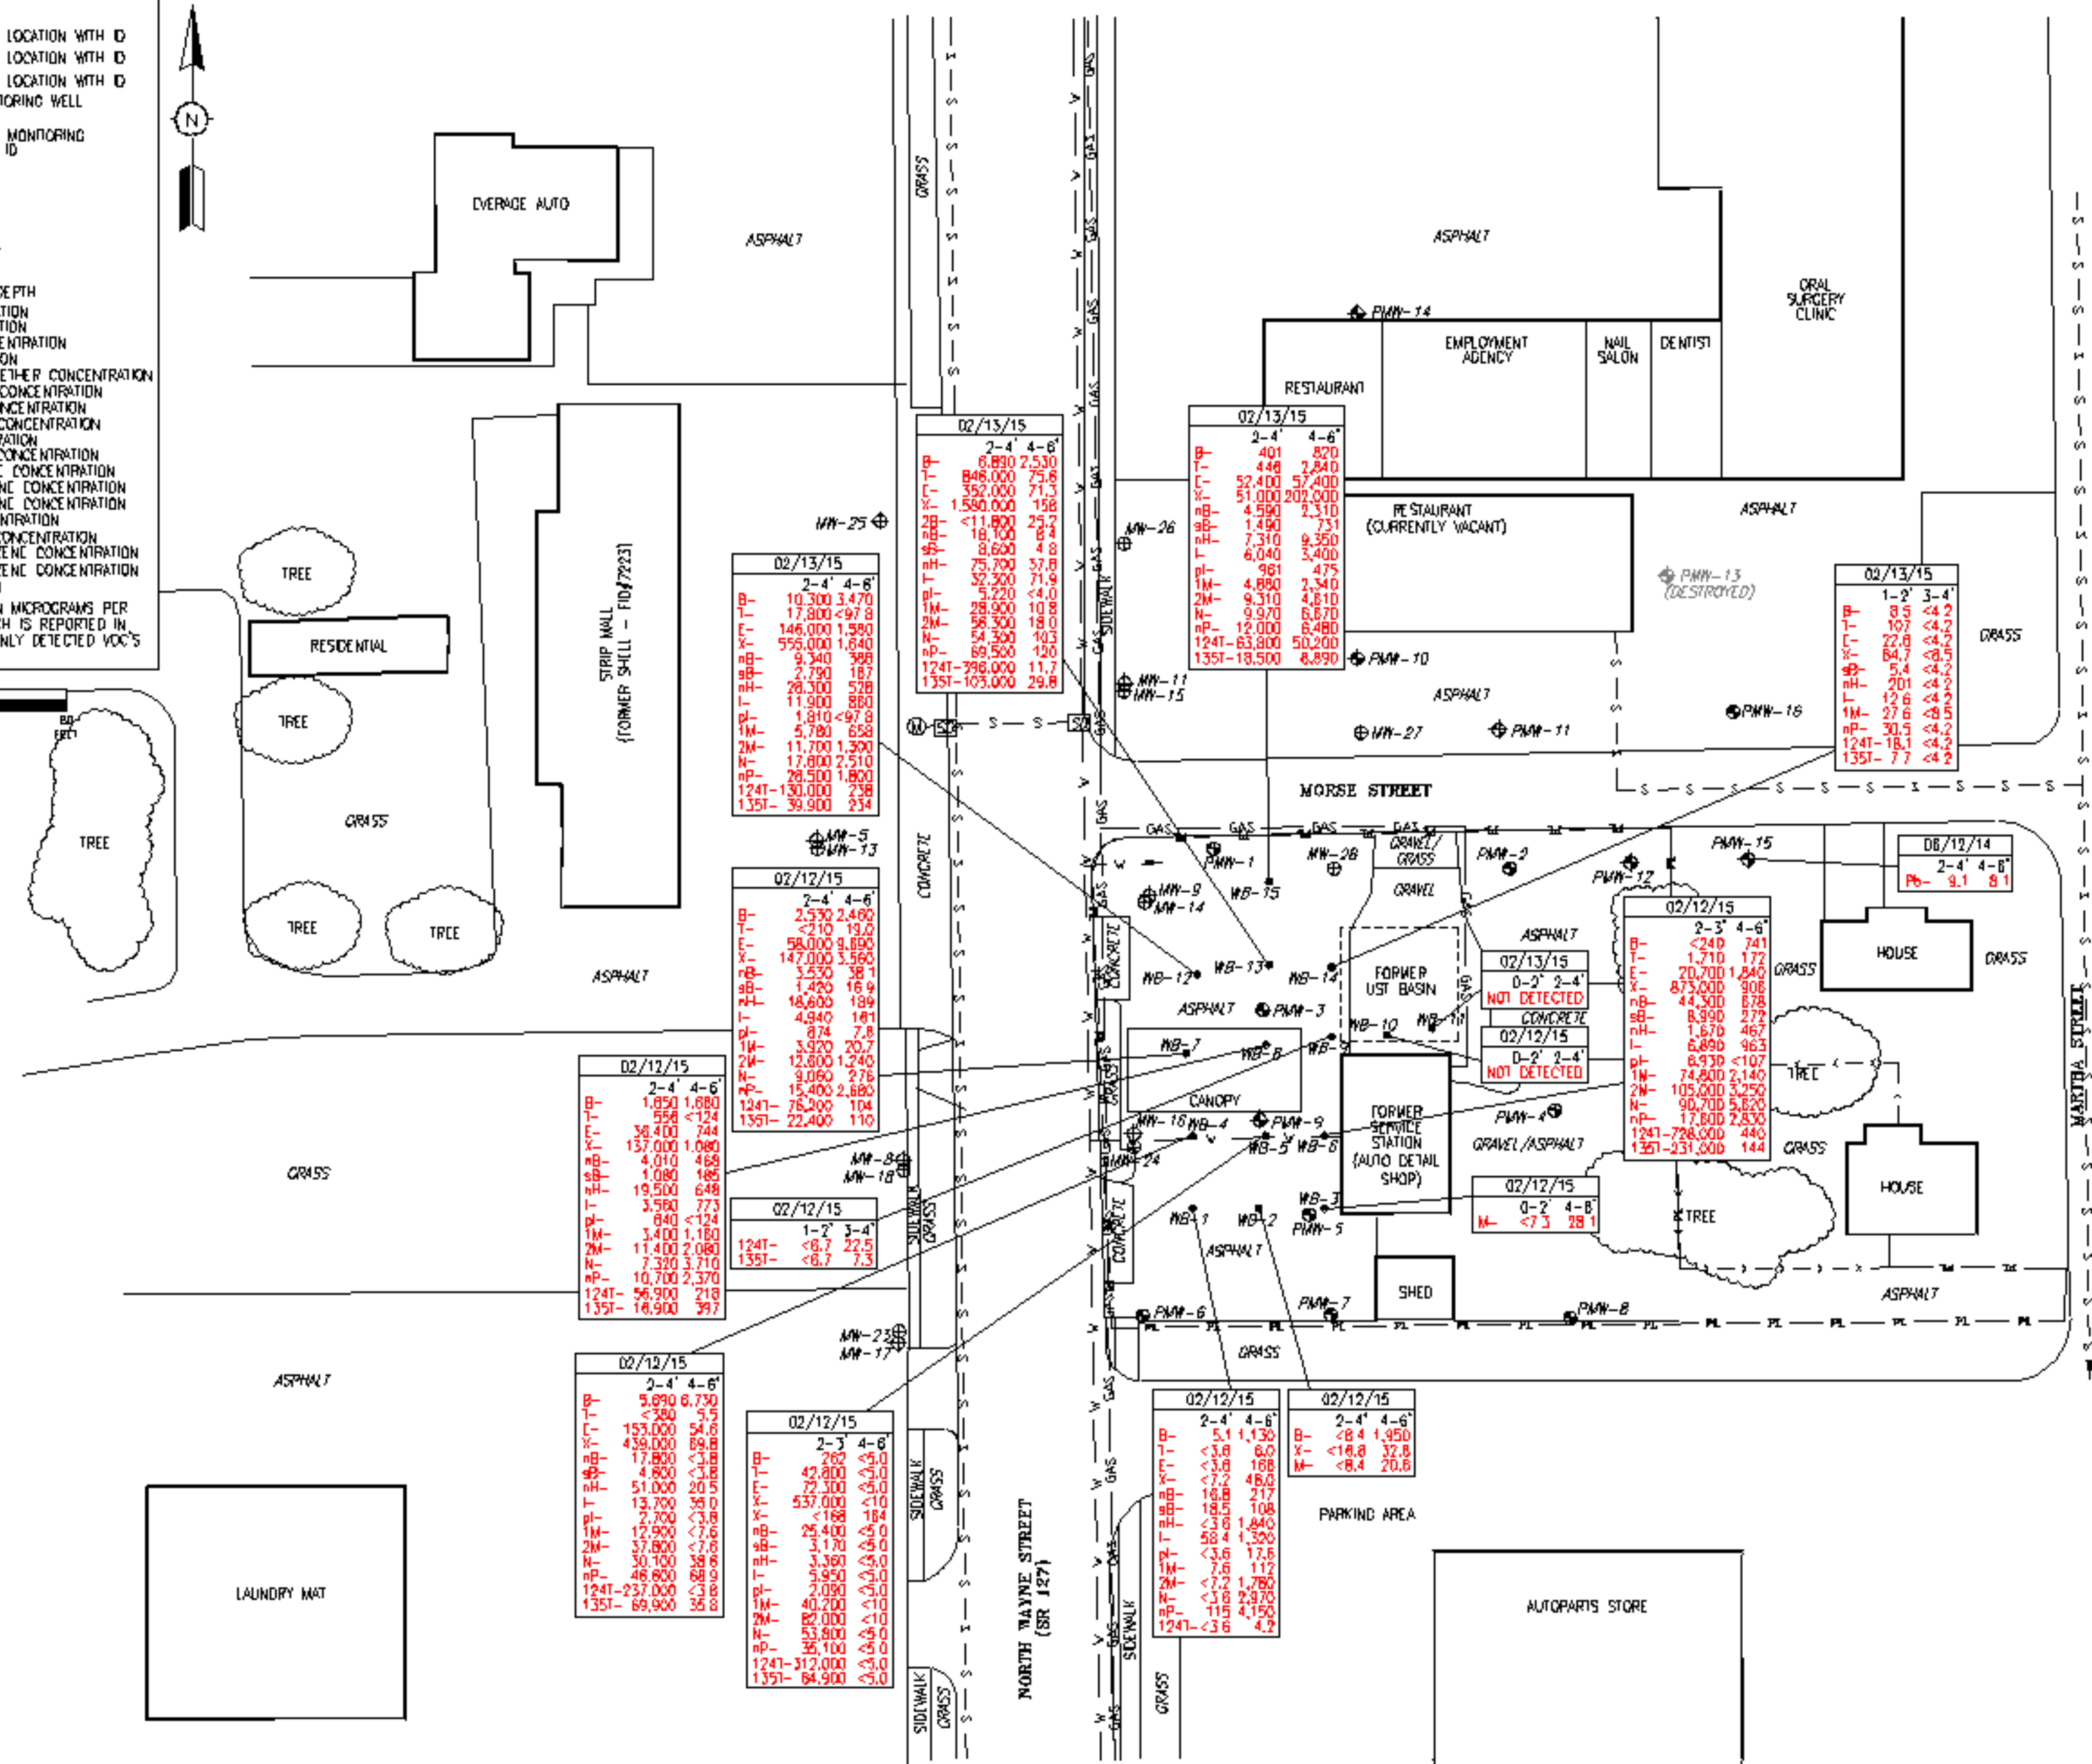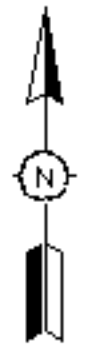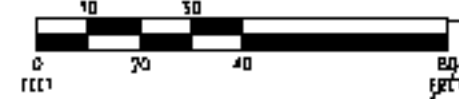

**WILCOX.**
ENVIRONMENTAL ENGINEERING

SOIL ANALYTICAL RESULTS

WILCOX PROJECT #
331.13

SCALE
1" = 50'


PROJECT MANAGER
J. KINMAN


DATE
03/05/15

FILE NO.
33113001

FIGURE NO.
1


FORMER NORTH WAYNE 76
520 NORTH WAYNE STREET, ANGOLA, INDIANA

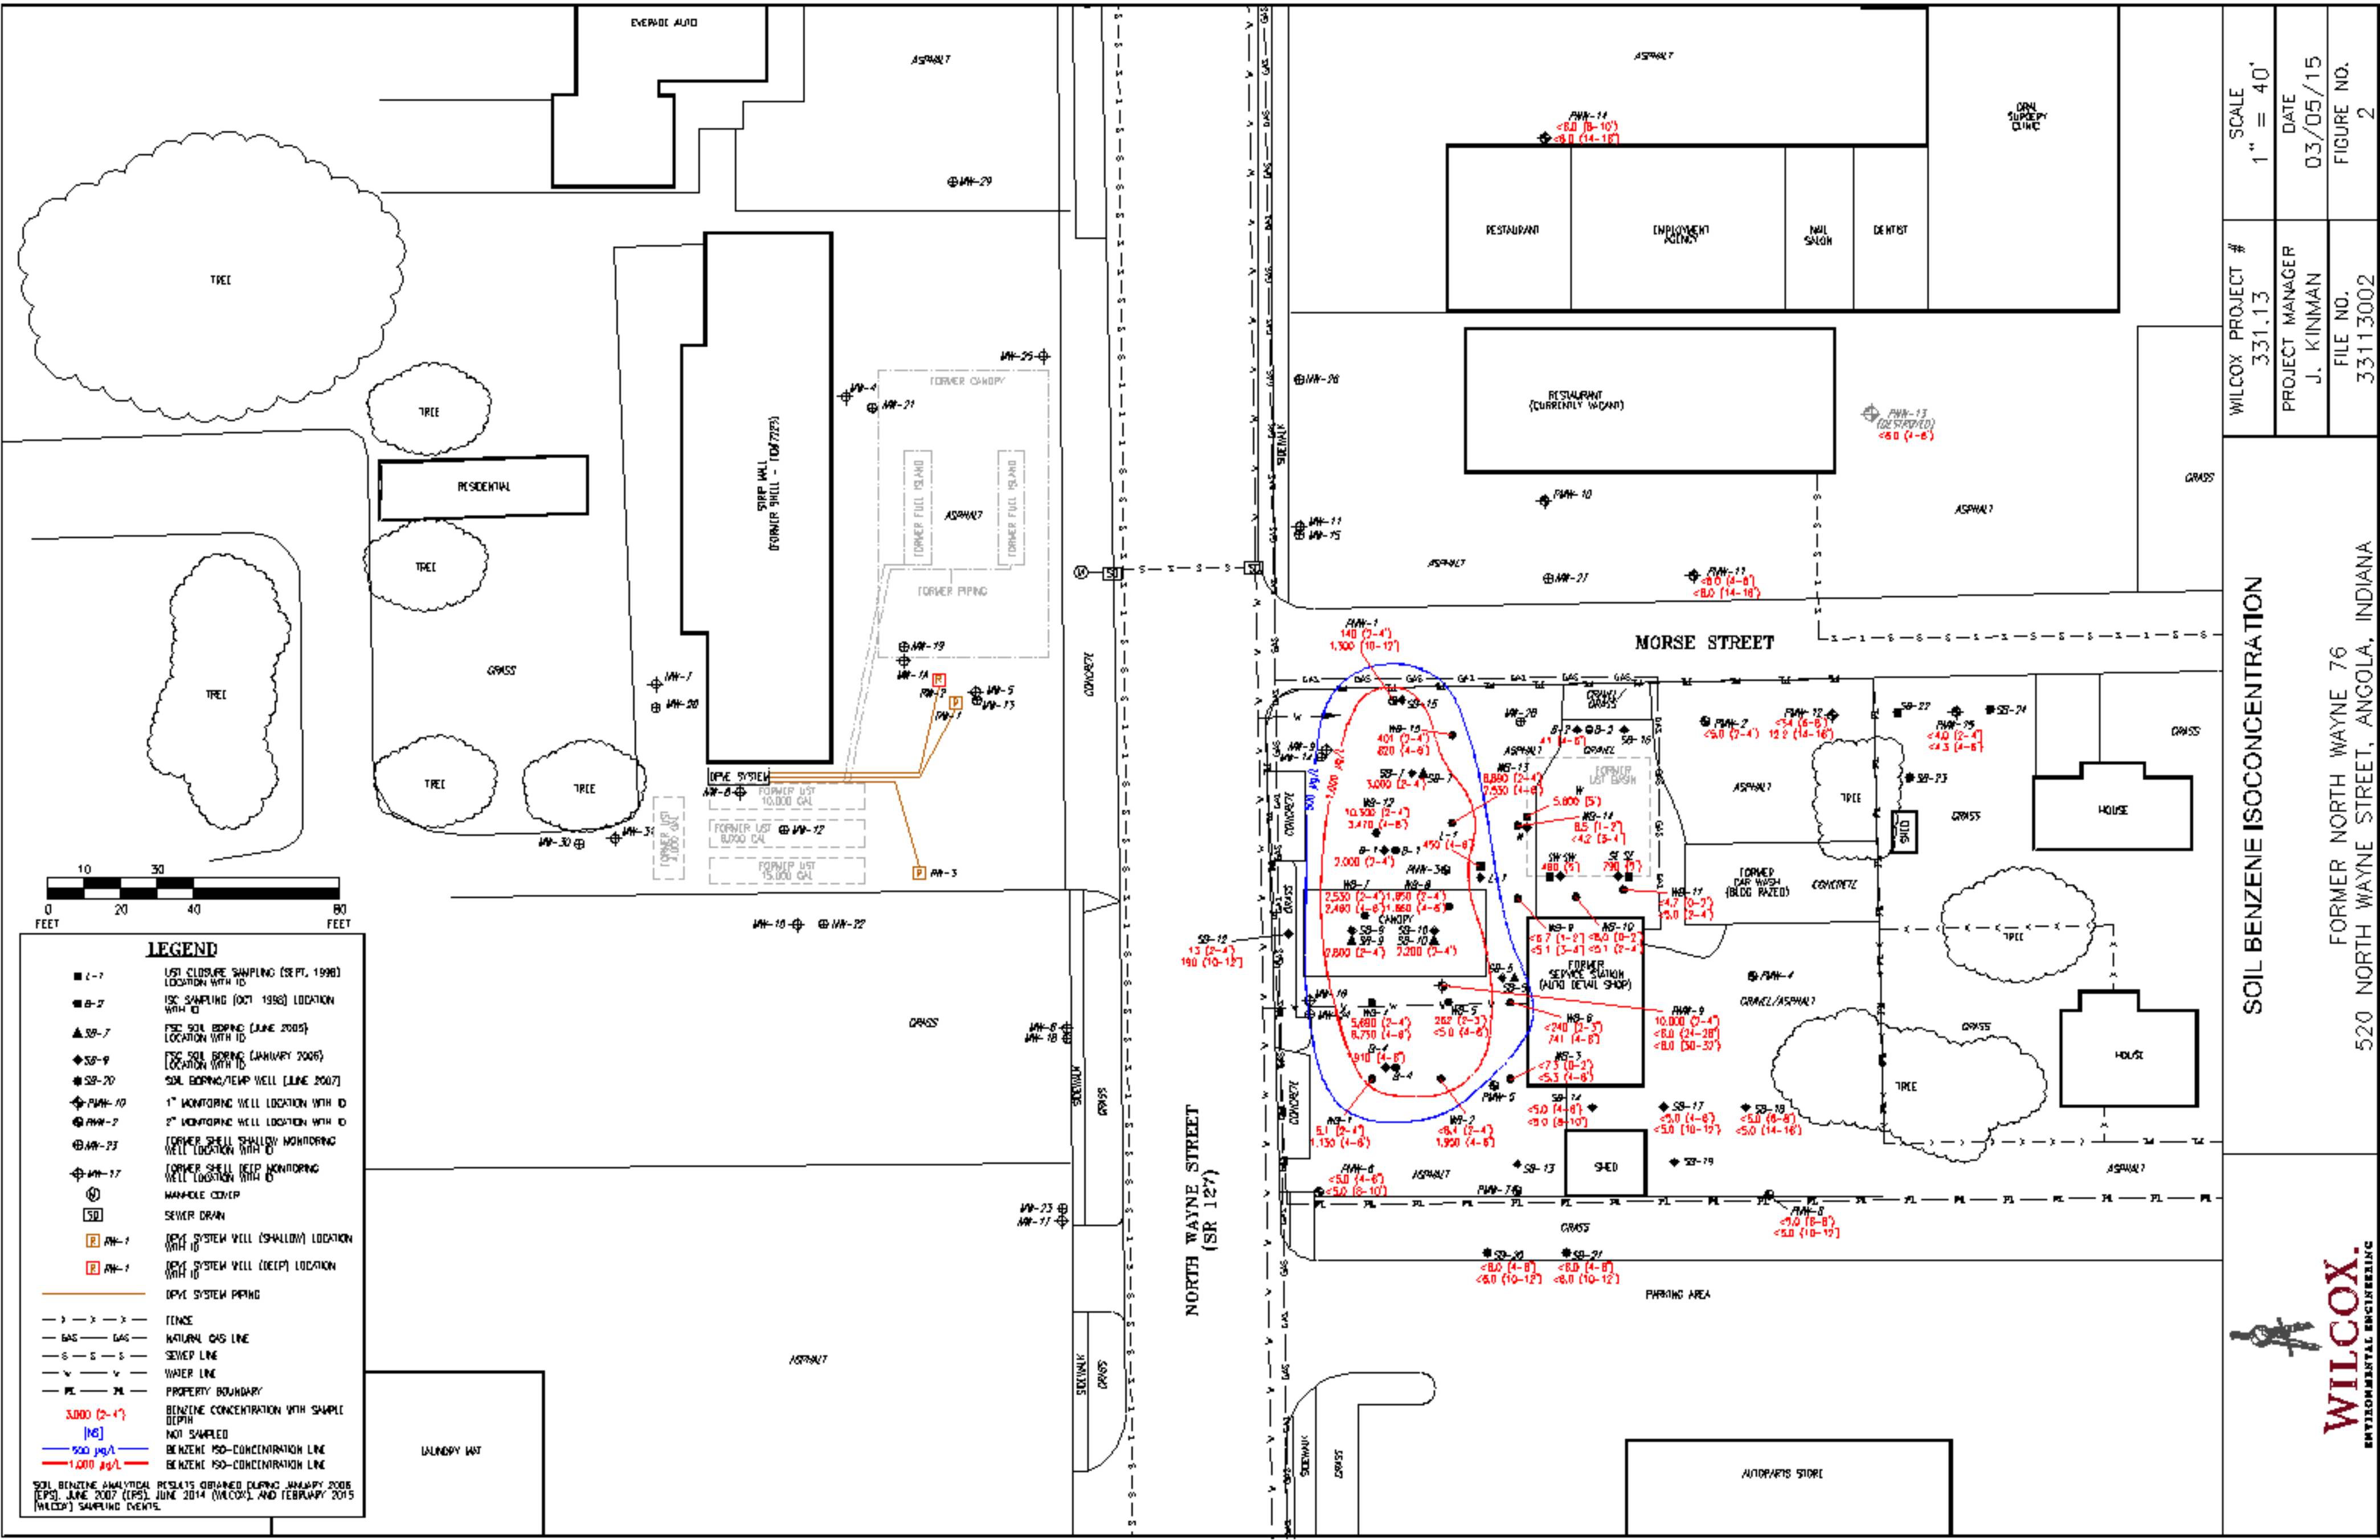

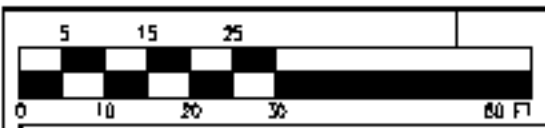

LEGEND

- L-1 LAST CLOSURE ASSESSMENT (SEPT 1998) LOCATION WITH ID
 - G-2 GSC SAMPLING (OCT 1998) LOCATION WITH ID
 - ▲ S-7 TSC SOIL BORING (JUNE 2005) LOCATION WITH ID
 - ◆ S-9 TSC SOIL BORING (JANUARY 2008) LOCATION WITH ID
 - S-20 SOIL BORING/TEMP WELL (JUNE 2007) LOCATION WITH ID
 - S-4 MUCON SOIL BORING (FEB 2015) LOCATION WITH ID
 - ⊕ PWN-10 1" MONITORING WELL LOCATION WITH ID
 - ⊕ PWN-2 2" MONITORING WELL LOCATION WITH ID
 - ⊕ PWN-23 FORMER SHELL SHALLOW MONITORING WELL LOCATION WITH ID
 - ⊕ PWN-17 FORMER SHELL DEEP MONITORING WELL LOCATION WITH ID
 - ⊕ SS-1 SUB-SLAB VAPOR SAMPLING LOCATION AND ID
 - ⊕ LIT POST
 - ⊕ MANHOLE COVER
 - ⊕ DRAIN
 - ⊕ SEWER DRAIN
 - ⊕ PWN-1 DRYE SYSTEM WELL (SHALLOW) LOCATION WITH ID
 - ⊕ PWN-7 DRYE SYSTEM WELL (DEEP) LOCATION WITH ID
 - DRYE SYSTEM PIPING
 - EXCAVATION EXTENT
 - FENCE
 - GAS NATURAL GAS LINE
 - SEWER LINE
 - WATER LINE
 - PROPERTY LINE
 - B- BENZENE CONCENTRATION
 - T- TOLUENE CONCENTRATION
 - E- ETHYLBENZENE CONCENTRATION
 - X- XYLENE CONCENTRATION
 - M- METHYL-TERT-BUTYL ETHER CONCENTRATION
 - DC- cis-1,2-DICHLOROBENZENE CONCENTRATION
 - TC- TRICHLOROETHYLENE CONCENTRATION
 - nH- n-HEXANE CONCENTRATION
 - I- ISOPROPYLBENZENE CONCENTRATION
 - pI- p-ISOPROPYLTOLUENE CONCENTRATION
 - N- NAPHTHALENE CONCENTRATION
 - nP- n-PROPYLBENZENE CONCENTRATION
 - nB- n-BUTYLBENZENE CONCENTRATION
 - sec-B- sec-BUTYLBENZENE CONCENTRATION
 - 1M- 1-METHYLNAPHTHALENE CONCENTRATION
 - 2M- 2-METHYLNAPHTHALENE CONCENTRATION
 - 124- 1,2,4-TRIMETHYLNAPHTHALENE CONCENTRATION
 - 135- 1,3,5-TRIMETHYLNAPHTHALENE CONCENTRATION
 - MC- METHYLENE CHLORIDE CONCENTRATION
- DATA SHOWN IN BLUE EXCEED RESIDENTIAL GROUNDWATER TAP SCREENING LEVELS
- DATA SHOWN IN ORANGE EXCEED 10X RESIDENTIAL GROUNDWATER TAP SCREENING LEVELS
- DATA SHOWN IN RED EXCEED COMMERCIAL/INDUSTRIAL VAPOR INTRUSION SCREENING LEVELS
- ONLY DETECTED CHEMICALS OF CONCERN ARE SHOWN
- NOTE: THE LAB DOES NOT HOLD TSI ACCREDITATION FOR THIS PARAMETER
- GROUNDWATER ANALYTICAL RESULTS OBTAINED DURING THE NOVEMBER 16, 2017 SAMPLING EVENT CONCENTRATIONS ARE REPORTED IN MICROGRAMS PER LITER (µg/L)

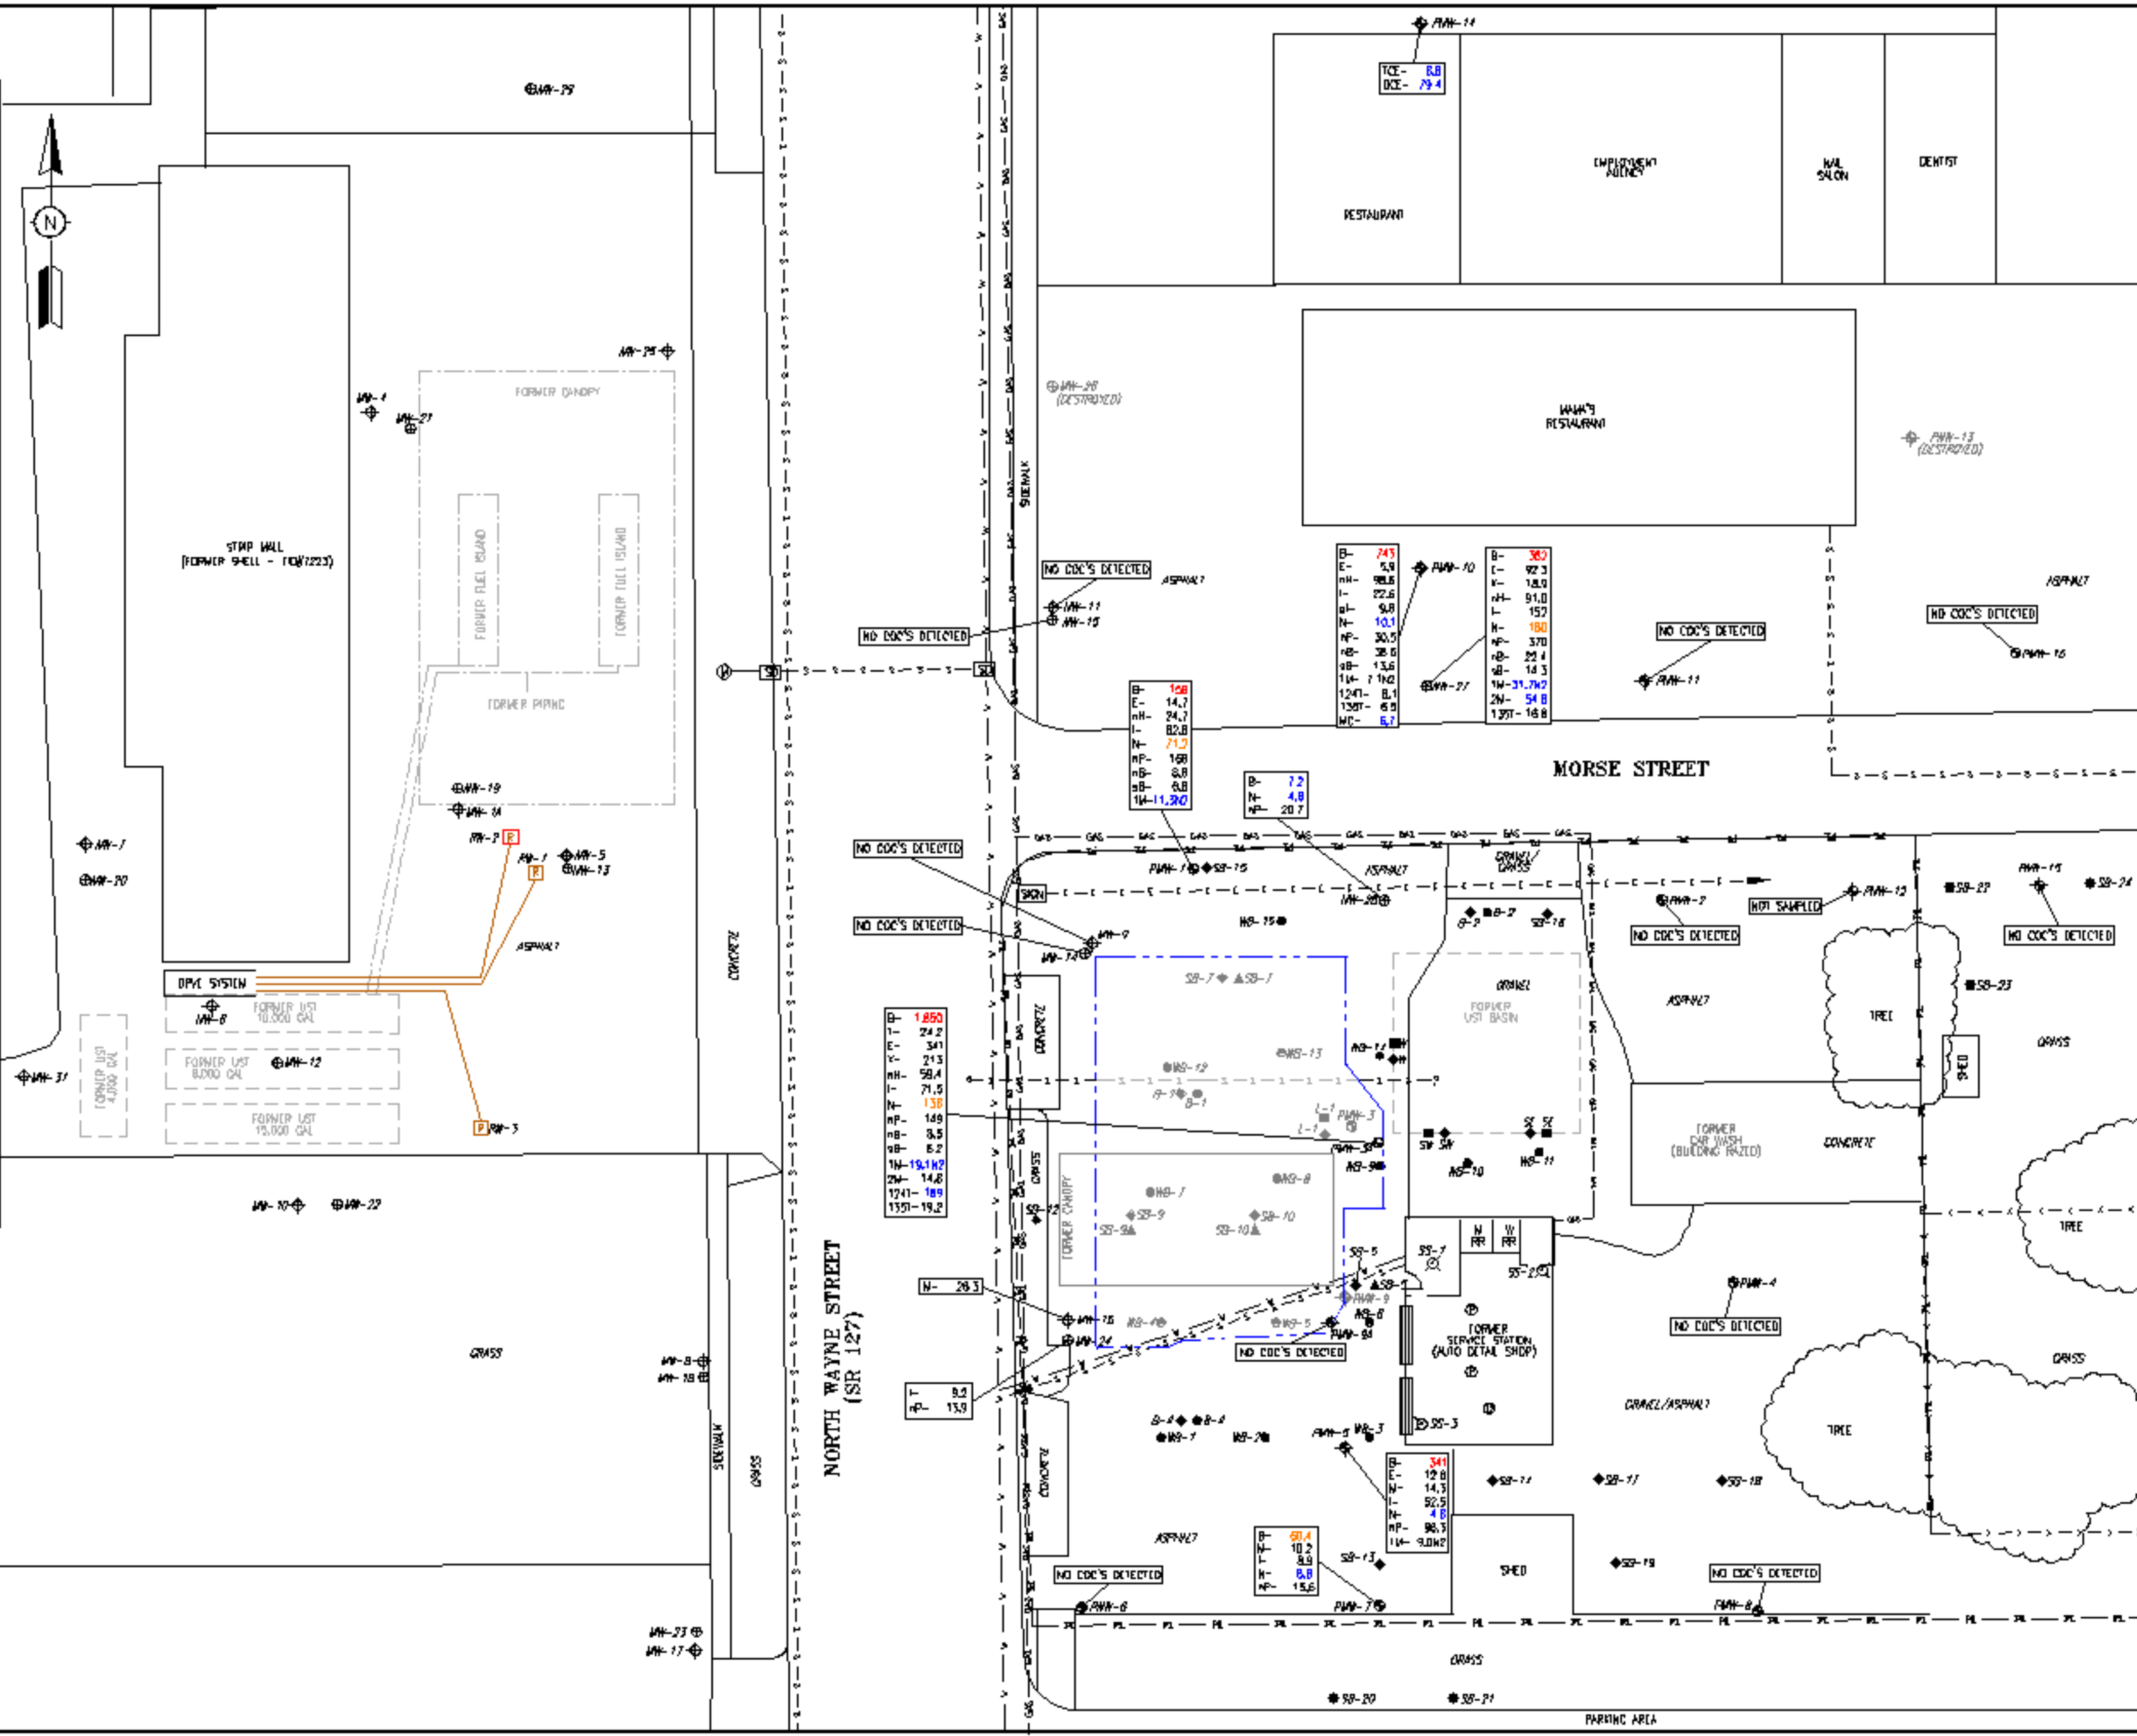


WILCOX PROJECT # 331.13		SCALE 1" = 30'
PROJECT MANAGER J. KINMAN		DATE 12/12/17
FILE NO. 33113004		FIGURE NO. 4

MONITORING WELL LOCATIONS AND
FOURTH QUARTER 2017 GROUNDWATER DATA

FORMER NORTH WAYNE 76
520 NORTH WAYNE STREET, ANGOLA, INDIANA

WILCOX.
ENVIRONMENTAL ENGINEERING

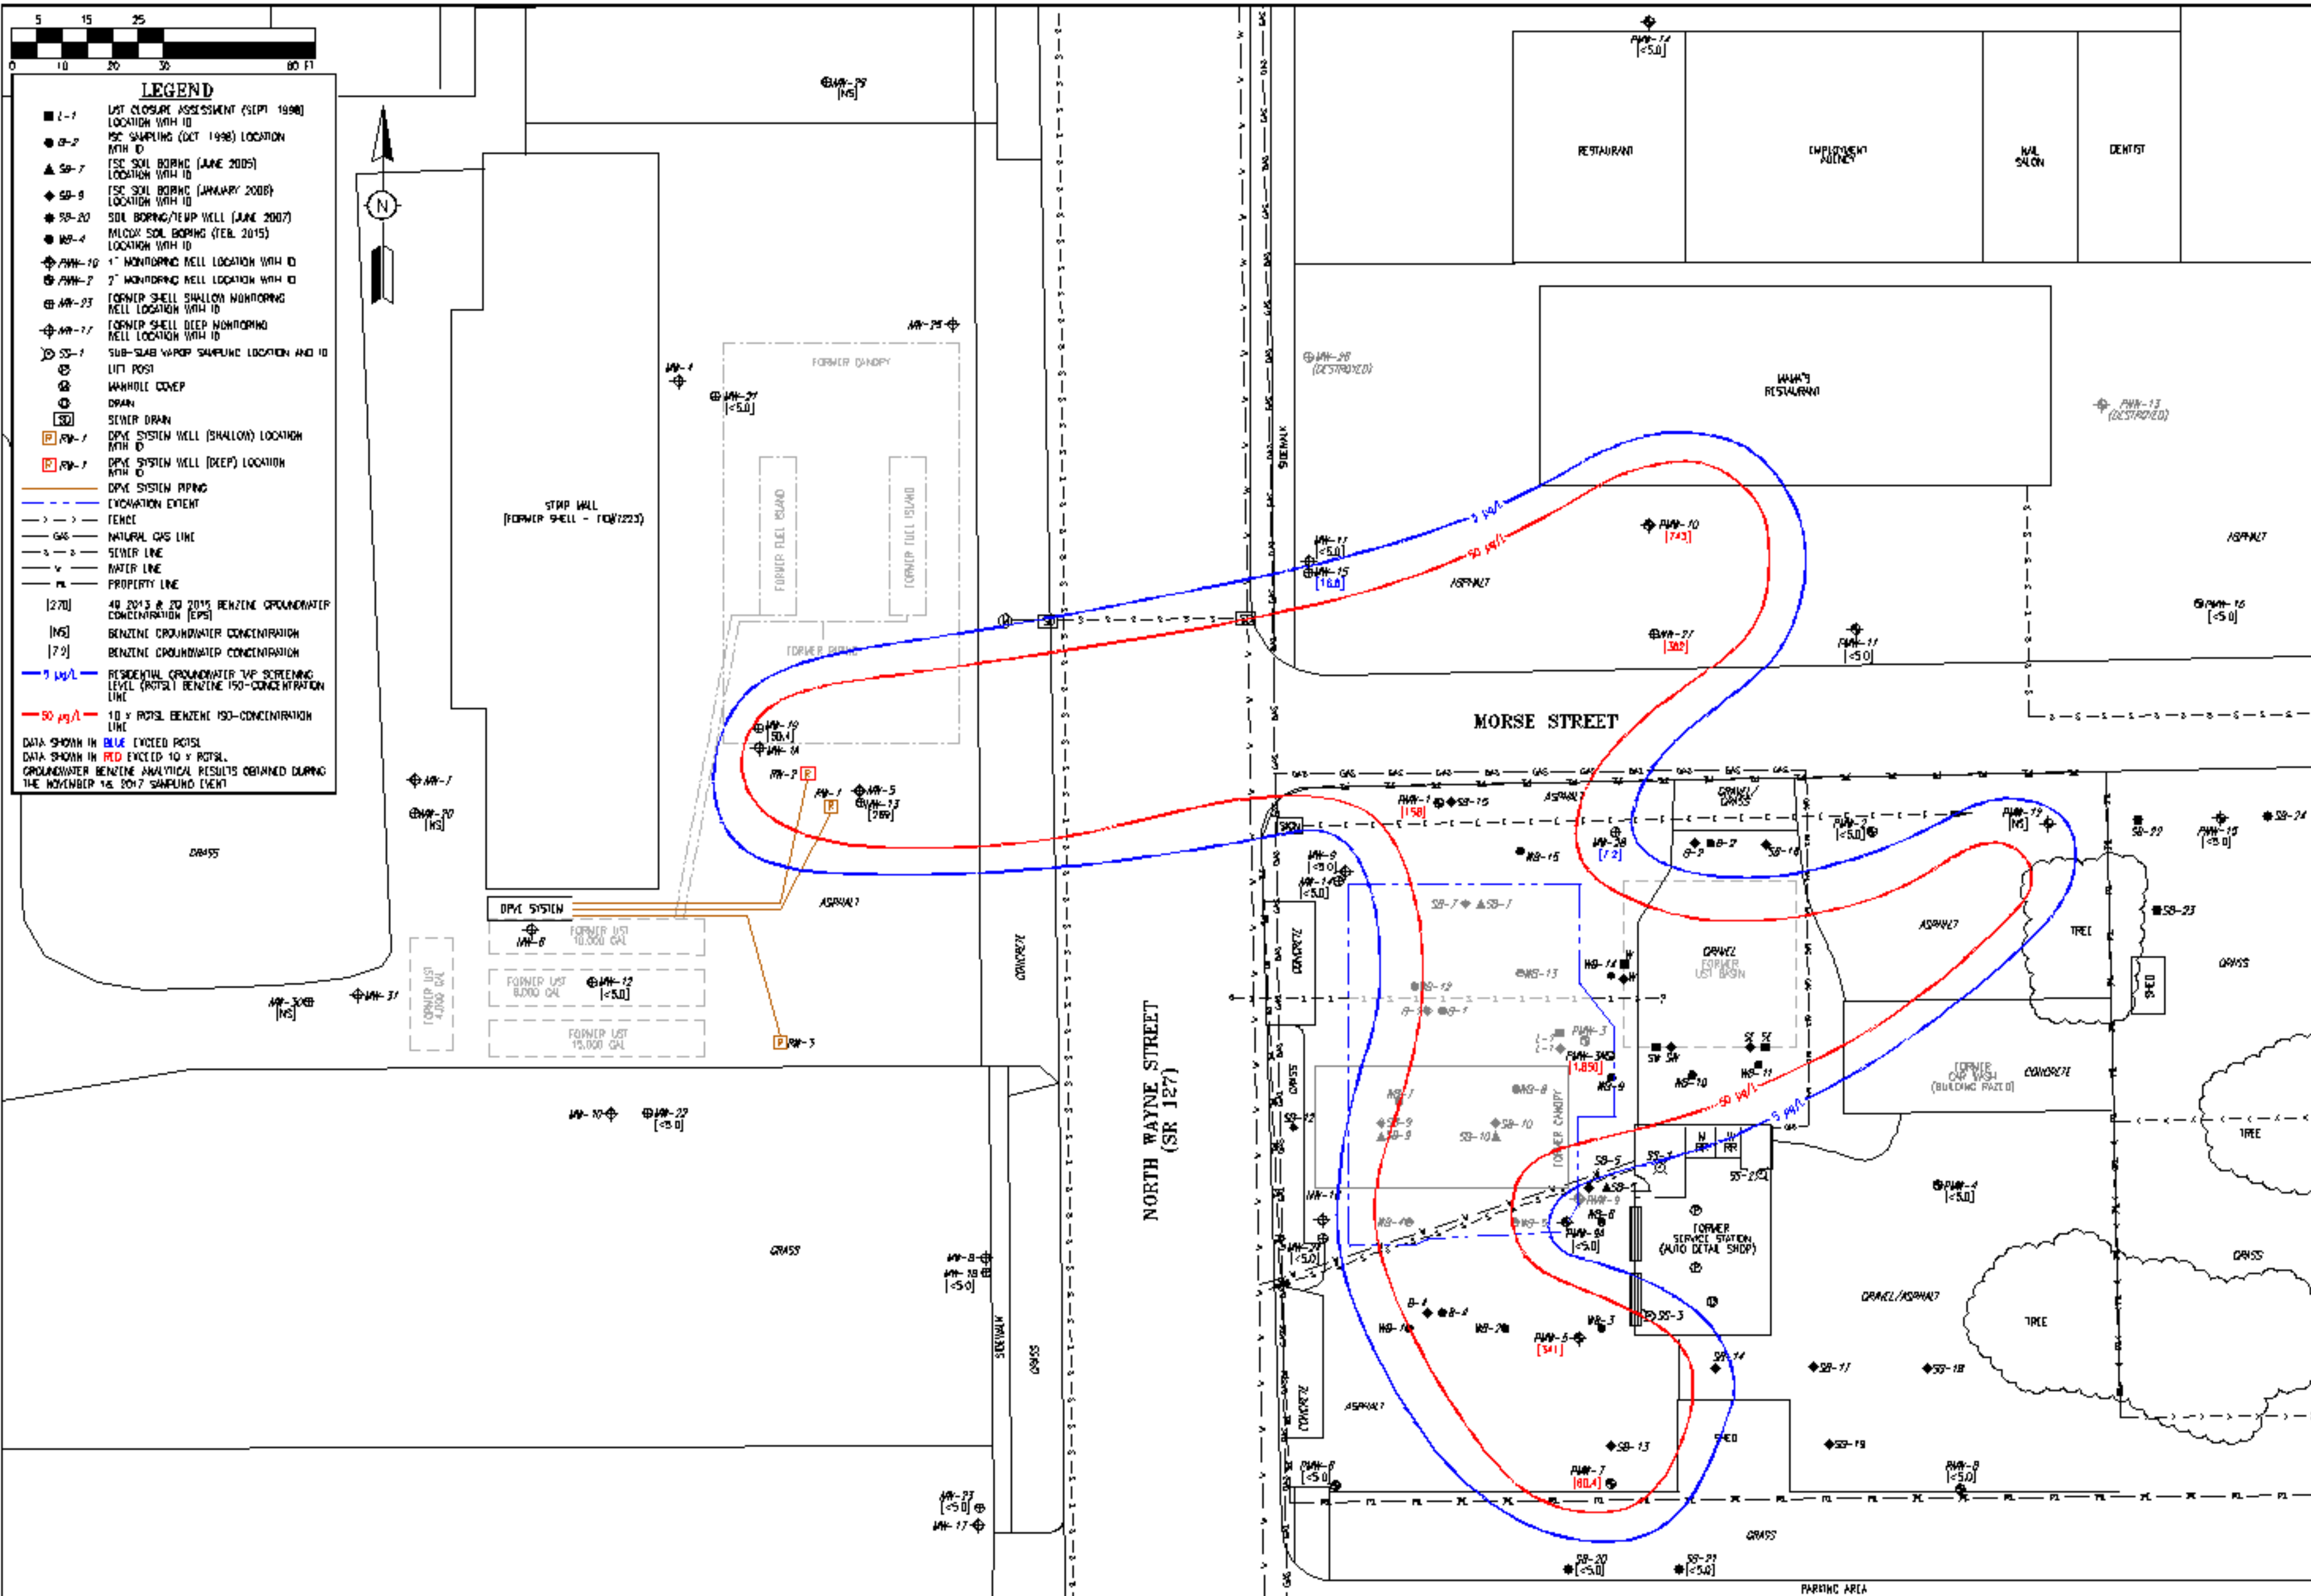


- LEGEND**
- L-1 LAST CLOSURE ASSESSMENT (SEPT 1998) LOCATION WITH ID
 - G-2 ISC SAMPLING (OCT 1998) LOCATION WITH ID
 - ▲ SB-7 TSC SOIL BORING (JUNE 2005) LOCATION WITH ID
 - ◆ SB-9 TSC SOIL BORING (JANUARY 2008) LOCATION WITH ID
 - ★ SB-20 SOIL BORING/TEMP WELL (JUNE 2007) LOCATION WITH ID
 - MS-4 MUCON SOIL BORING (FEB 2015) LOCATION WITH ID
 - ⊕ MW-10 1" MONITORING WELL LOCATION WITH ID
 - ⊕ MW-2 2" MONITORING WELL LOCATION WITH ID
 - ⊕ MW-23 FORMER SHELL SHALLOW MONITORING WELL LOCATION WITH ID
 - ⊕ MW-17 FORMER SHELL DEEP MONITORING WELL LOCATION WITH ID
 - ⊕ SS-1 SUB-SLAB VAPOR SAMPLING LOCATION AND ID
 - ⊕ LIT POST
 - ⊕ MANHOLE COVER
 - ⊕ DRAIN
 - ⊕ SEWER DRAIN
 - ⊕ DW-1 DWY SYSTEM WELL (SHALLOW) LOCATION WITH ID
 - ⊕ DW-2 DWY SYSTEM WELL (DEEP) LOCATION WITH ID
 - DWY SYSTEM PIPING
 - EXCAVATION EXTENT
 - FENCE
 - GAS NATURAL GAS LINE
 - SEWER LINE
 - WATER LINE
 - PROPERTY LINE
 - [270] 40 2013 & 20 2015 BENZENE GROUNDWATER CONCENTRATION (EPS)
 - [NS] BENZENE GROUNDWATER CONCENTRATION
 - [72] BENZENE GROUNDWATER CONCENTRATION
 - 10 µg/L RESIDENTIAL GROUNDWATER TAP SCREENING LEVEL (RWSL) BENZENE ISO-CONCENTRATION LINE
 - 50 µg/L 10 y RWSL BENZENE ISO-CONCENTRATION LINE
- DATA SHOWN IN BLUE EXCEEDED RWSL
DATA SHOWN IN RED EXCEEDED 10 y RWSL
GROUNDWATER BENZENE ANALYTICAL RESULTS OBTAINED DURING THE NOVEMBER 16, 2017 SAMPLING EVENT

WILCOX PROJECT # 331.13		SCALE 1" = 30'
PROJECT MANAGER J. KINMAN		DATE 12/12/17
FILE NO. 33113006		FIGURE NO. 6


**FOURTH QUARTER 2017
SHALLOW GROUNDWATER BENZENE ISOCONCENTRATION**

FORMER NORTH WAYNE 76
520 NORTH WAYNE STREET, ANGOLA, INDIANA

WILCOX.
ENVIRONMENTAL ENGINEERING

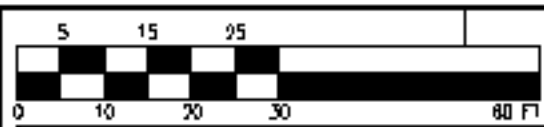

- LEGEND**
- L-1 UST CLOSURE ASSESSMENT (SEPT. 1998) LOCATION WITH ID
 - B-2 ISC SAMPLING (OCT. 1998) LOCATION WITH ID
 - ▲ SB-7 FSC SOIL BORING (JUNE 2005) LOCATION WITH ID
 - ◆ SB-9 FSC SOIL BORING (JANUARY 2006) LOCATION WITH ID
 - ★ SB-20 SOIL BORING/TEMP WELL (JUNE 2007) LOCATION WITH ID
 - AS-4 VOLUCY SOIL BORING (FEB. 2015) LOCATION WITH ID
 - ⊕ PMA-10 1" MONITORING WELL LOCATION WITH ID
 - ⊕ PMA-2 2" MONITORING WELL LOCATION WITH ID
 - ⊕ PMA-23 FORMER SHELL SHALLOW MONITORING WELL LOCATION WITH ID
 - ⊕ PMA-17 FORMER SHELL DEEP MONITORING WELL LOCATION WITH ID
 - ⊕ SS-1 SUB-SLAB VAPOR SAMPLING LOCATION AND ID
 - ⊕ UTI POST
 - ⊕ MANHOLE COVER
 - ⊕ DRAIN
 - ⊕ SEWER DRAIN
 - PMA-7 DRYE SYSTEM WELL (SHALLOW) LOCATION WITH ID
 - PMA-7 DRYE SYSTEM WELL (DEEP) LOCATION WITH ID
 - DRYE SYSTEM PIPING
 - EXCAVATION EXTENT
 - - - FENCE
 - GAS NATURAL GAS LINE
 - S SEWER LINE
 - W WATER LINE
 - PL PROPERTY LINE
 - B- BENZENE CONCENTRATION
 - T- TOLUENE CONCENTRATION
 - E- ETHYLBENZENE CONCENTRATION
 - X- XYLENE CONCENTRATION
 - M- METHYL-TERT-BUTYL ETHER CONCENTRATION
 - N- NAPHTHALENE CONCENTRATION
- DATA SHOWN IN BLUE EXCEED RESIDENTIAL GROUNDWATER SCREENING LEVELS.
ONLY DETECTED CHEMICALS OF CONCERN ARE SHOWN.
GROUNDWATER ANALYTICAL RESULTS OBTAINED DURING THE MAY 11, 2023 SAMPLING EVENT. CONCENTRATIONS ARE REPORTED IN MICROGRAMS PER LITER (µg/L).

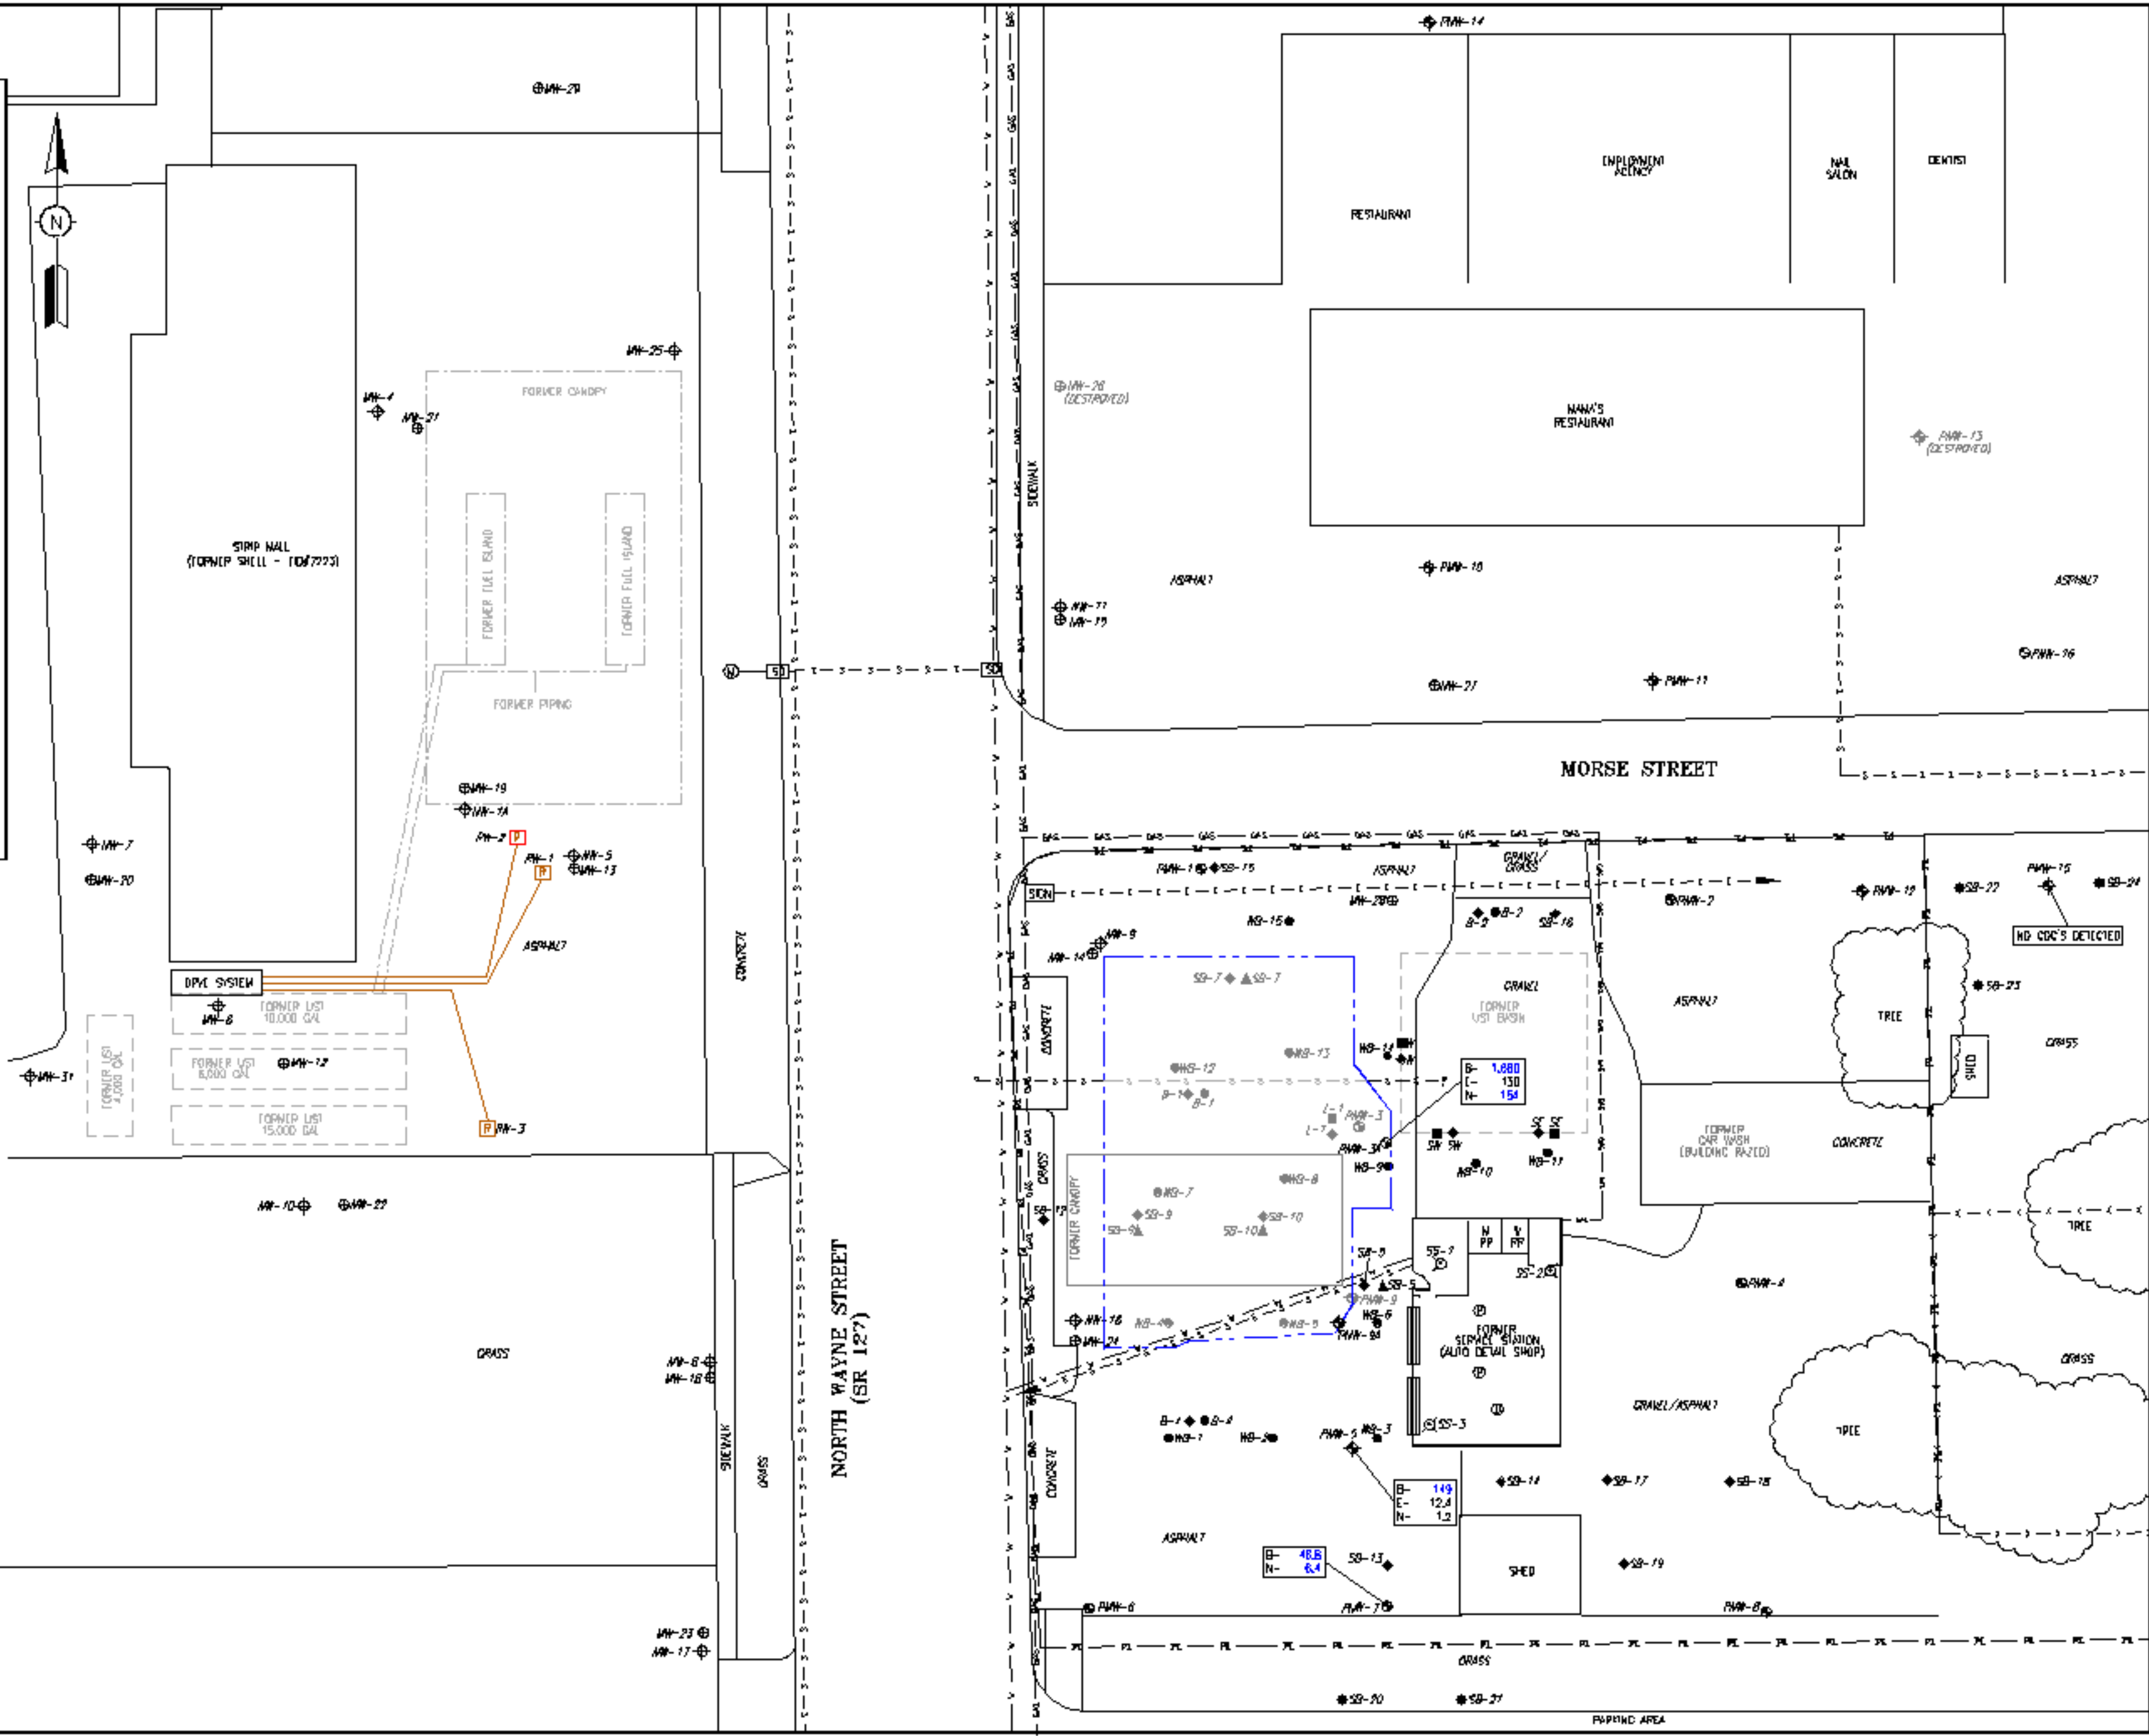

WILCOX PROJECT # 331.13		SCALE 1" = 30'
PROJECT MANAGER G. ALFREY		DATE 06/19/23
FILE NO. 33113004		FIGURE NO. 3

**SECOND QUARTER 2023
GROUNDWATER ANALYTICAL RESULTS**

FORMER NORTH WAYNE 76
520 NORTH WAYNE STREET, ANGOLA, INDIANA

WILCOX.
ENVIRONMENTAL ENGINEERING